



04 NORTH-WEST ELEVATION
SCALE: 1/4"=1'-0"

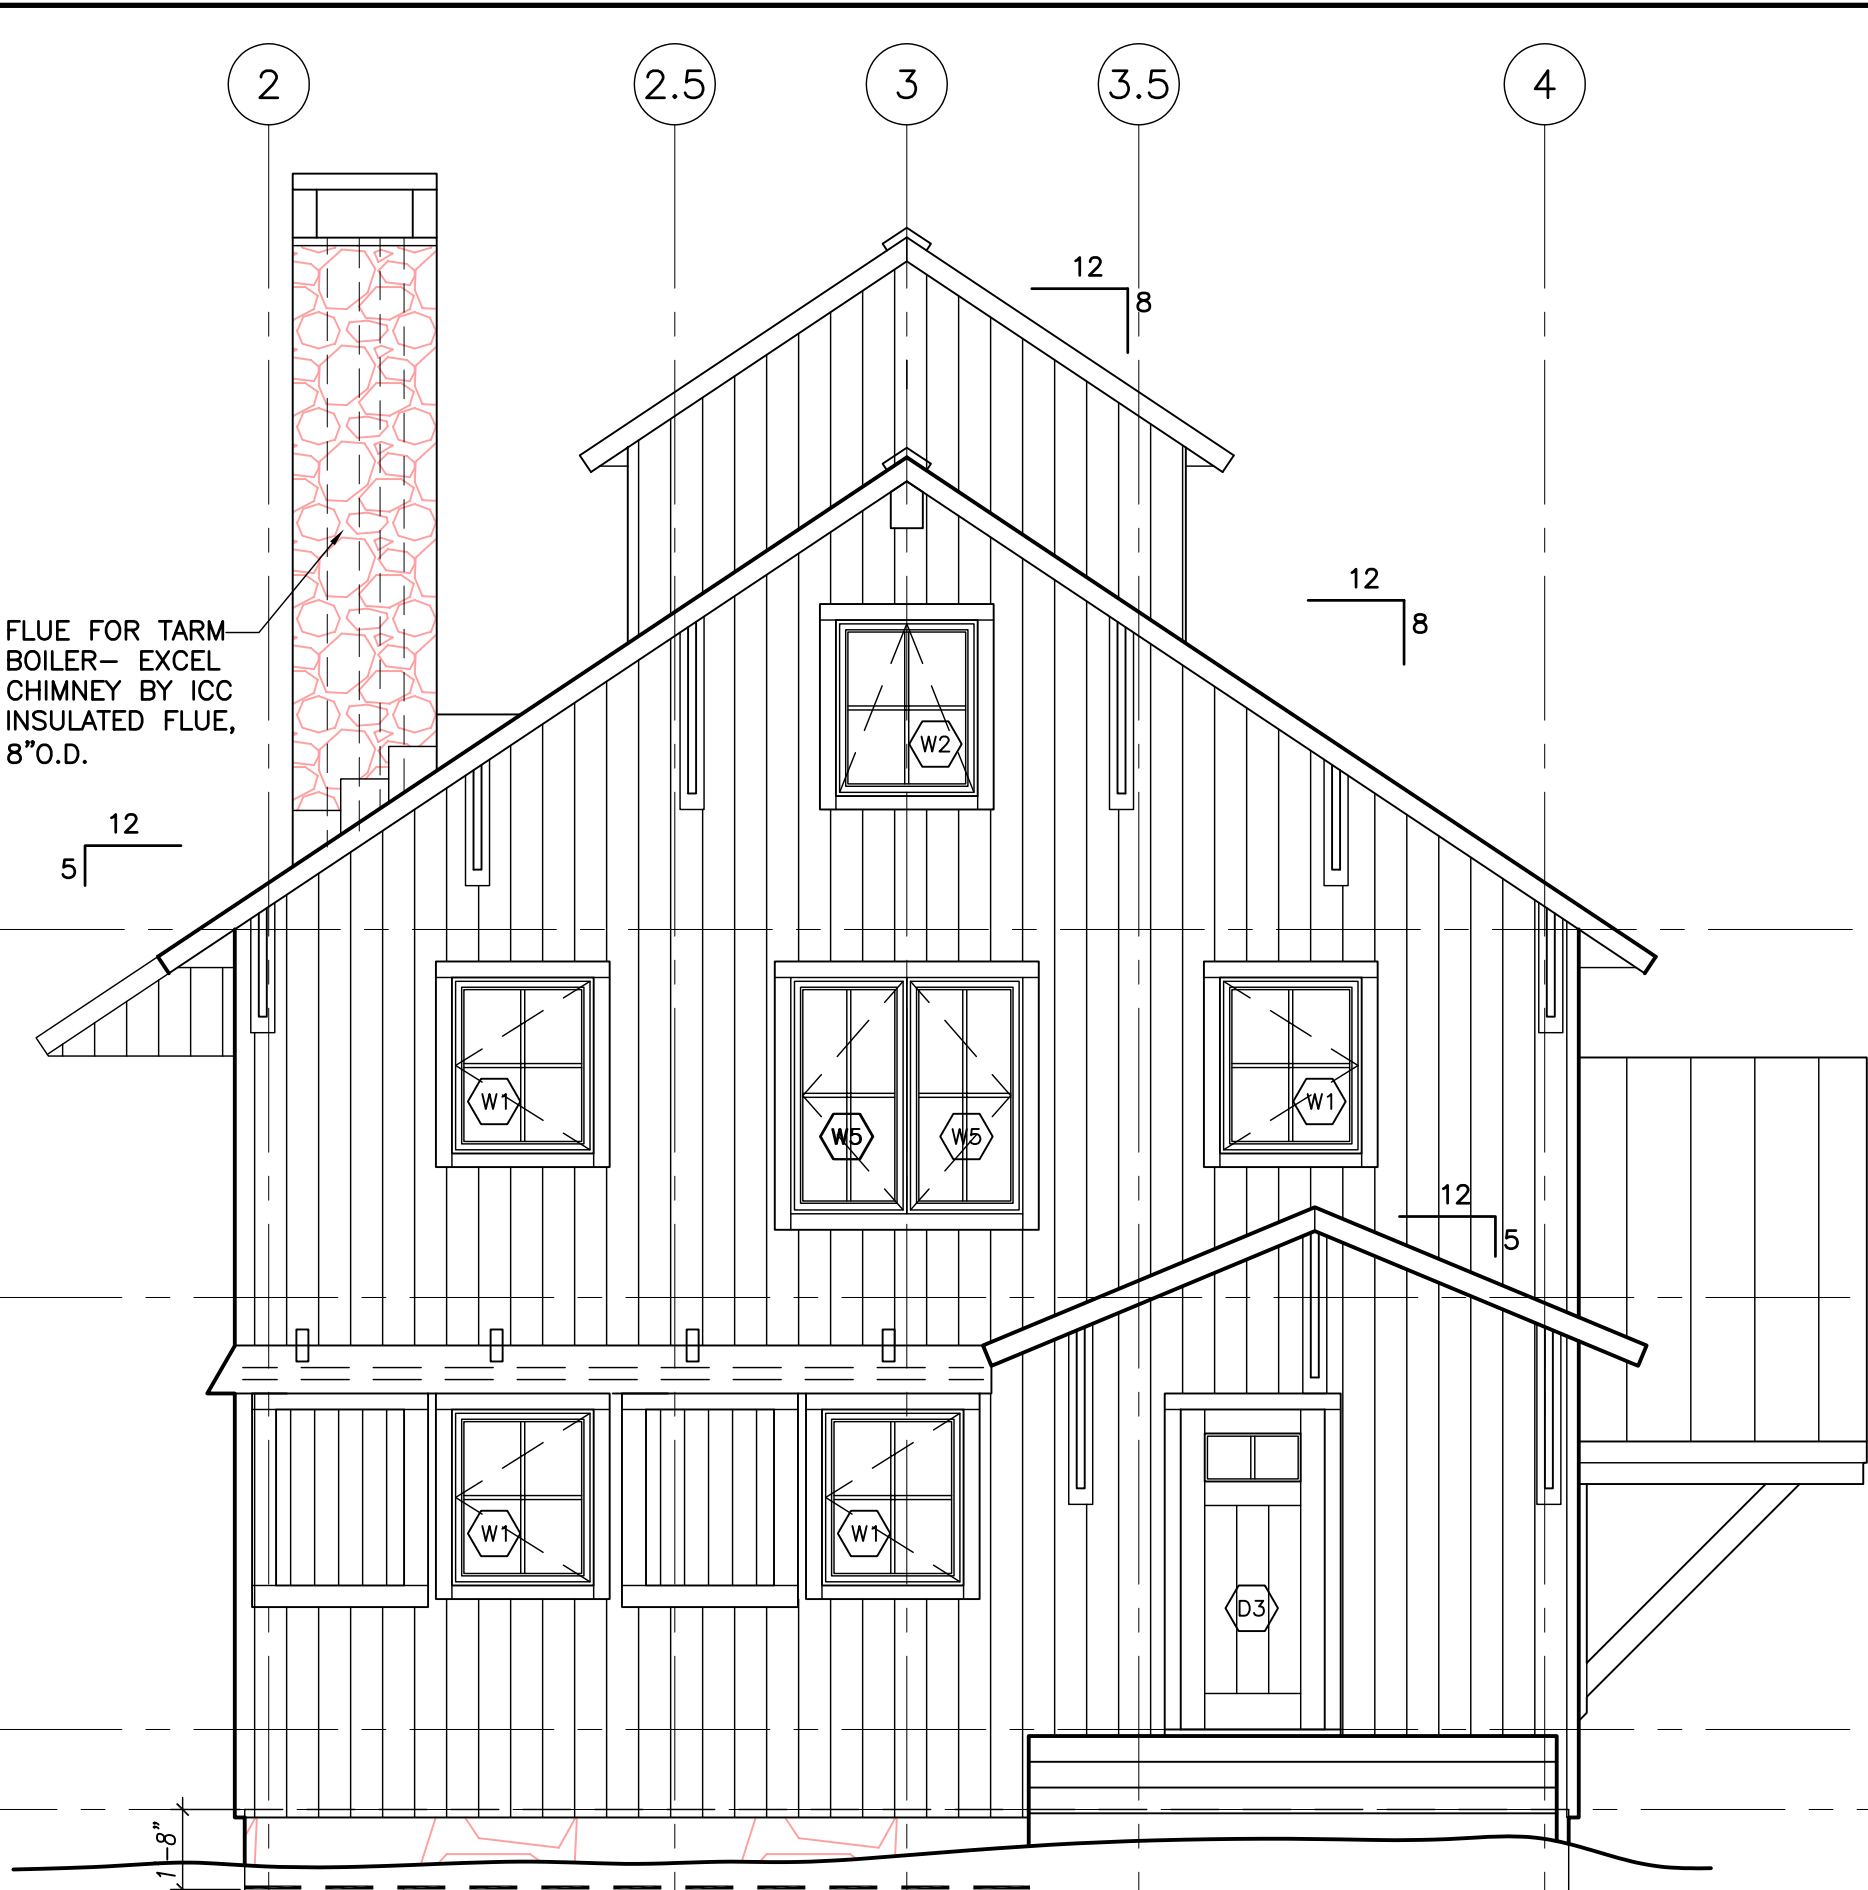


02 NORTH-EAST ELEVATION
SCALE: 1/4"=1'-0"

#	TYPE	SIZE	MFR.	MODEL	REMARKS
W1	CASEMENT	35"x44"	LOEWEN		CUSTOM SIZE
W2	AWNING	35"x44"	LOEWEN		CUSTOM SIZE
W3	AWNING	35"x29"	LOEWEN	AW1-0975A	
W4	CASEMENT	35"x59"	LOEWEN	CA1-0915	
W5	CASEMENT	29"x59"	LOEWEN		
W6	CASEMENT	29"x55"	LOEWEN	CA1-7514	
W7	AWNING	35"x19"	LOEWEN	AW1-0905A	
W8	AWNING	31"x29"	LOEWEN	AW1-0875A	
W9	AWNING	46"x27"	LOEWEN		CUSTOM SIZE
W10	AWNING	40"x27"	LOEWEN		CUSTOM SIZE
W11	TRANSOM	120"x48"	LOEWEN	TD14	CUSTOM SIZE

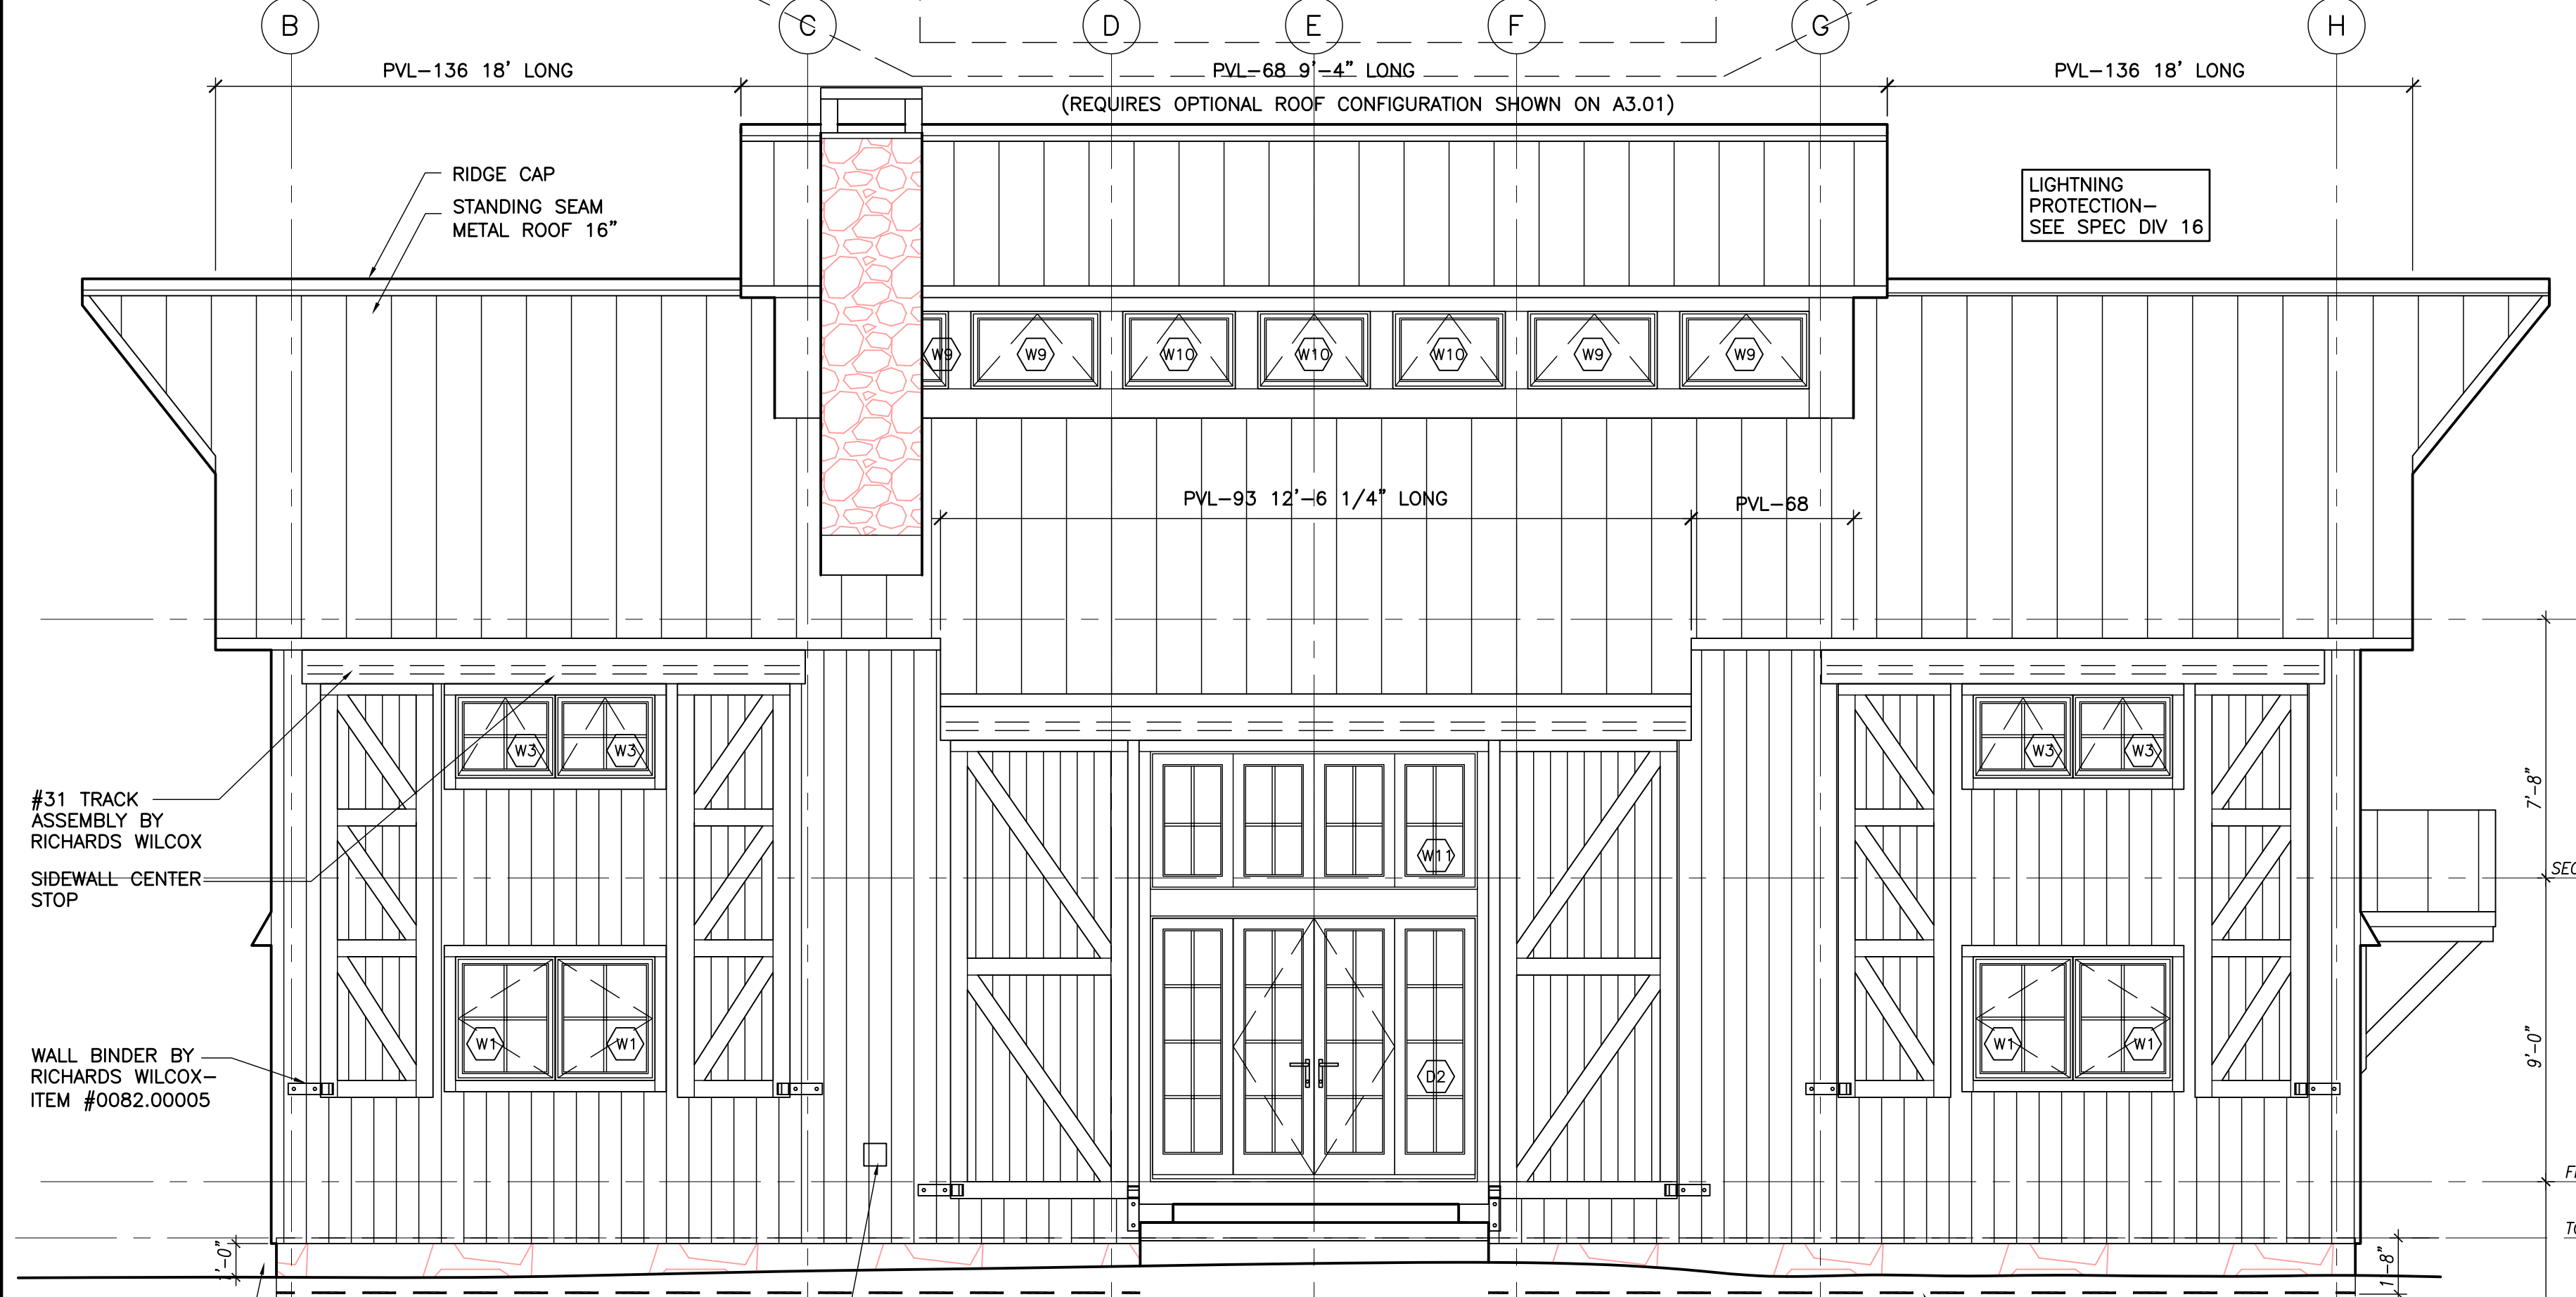


03 SOUTH-EAST ELEVATION
SCALE: 1/4"=1'-0"

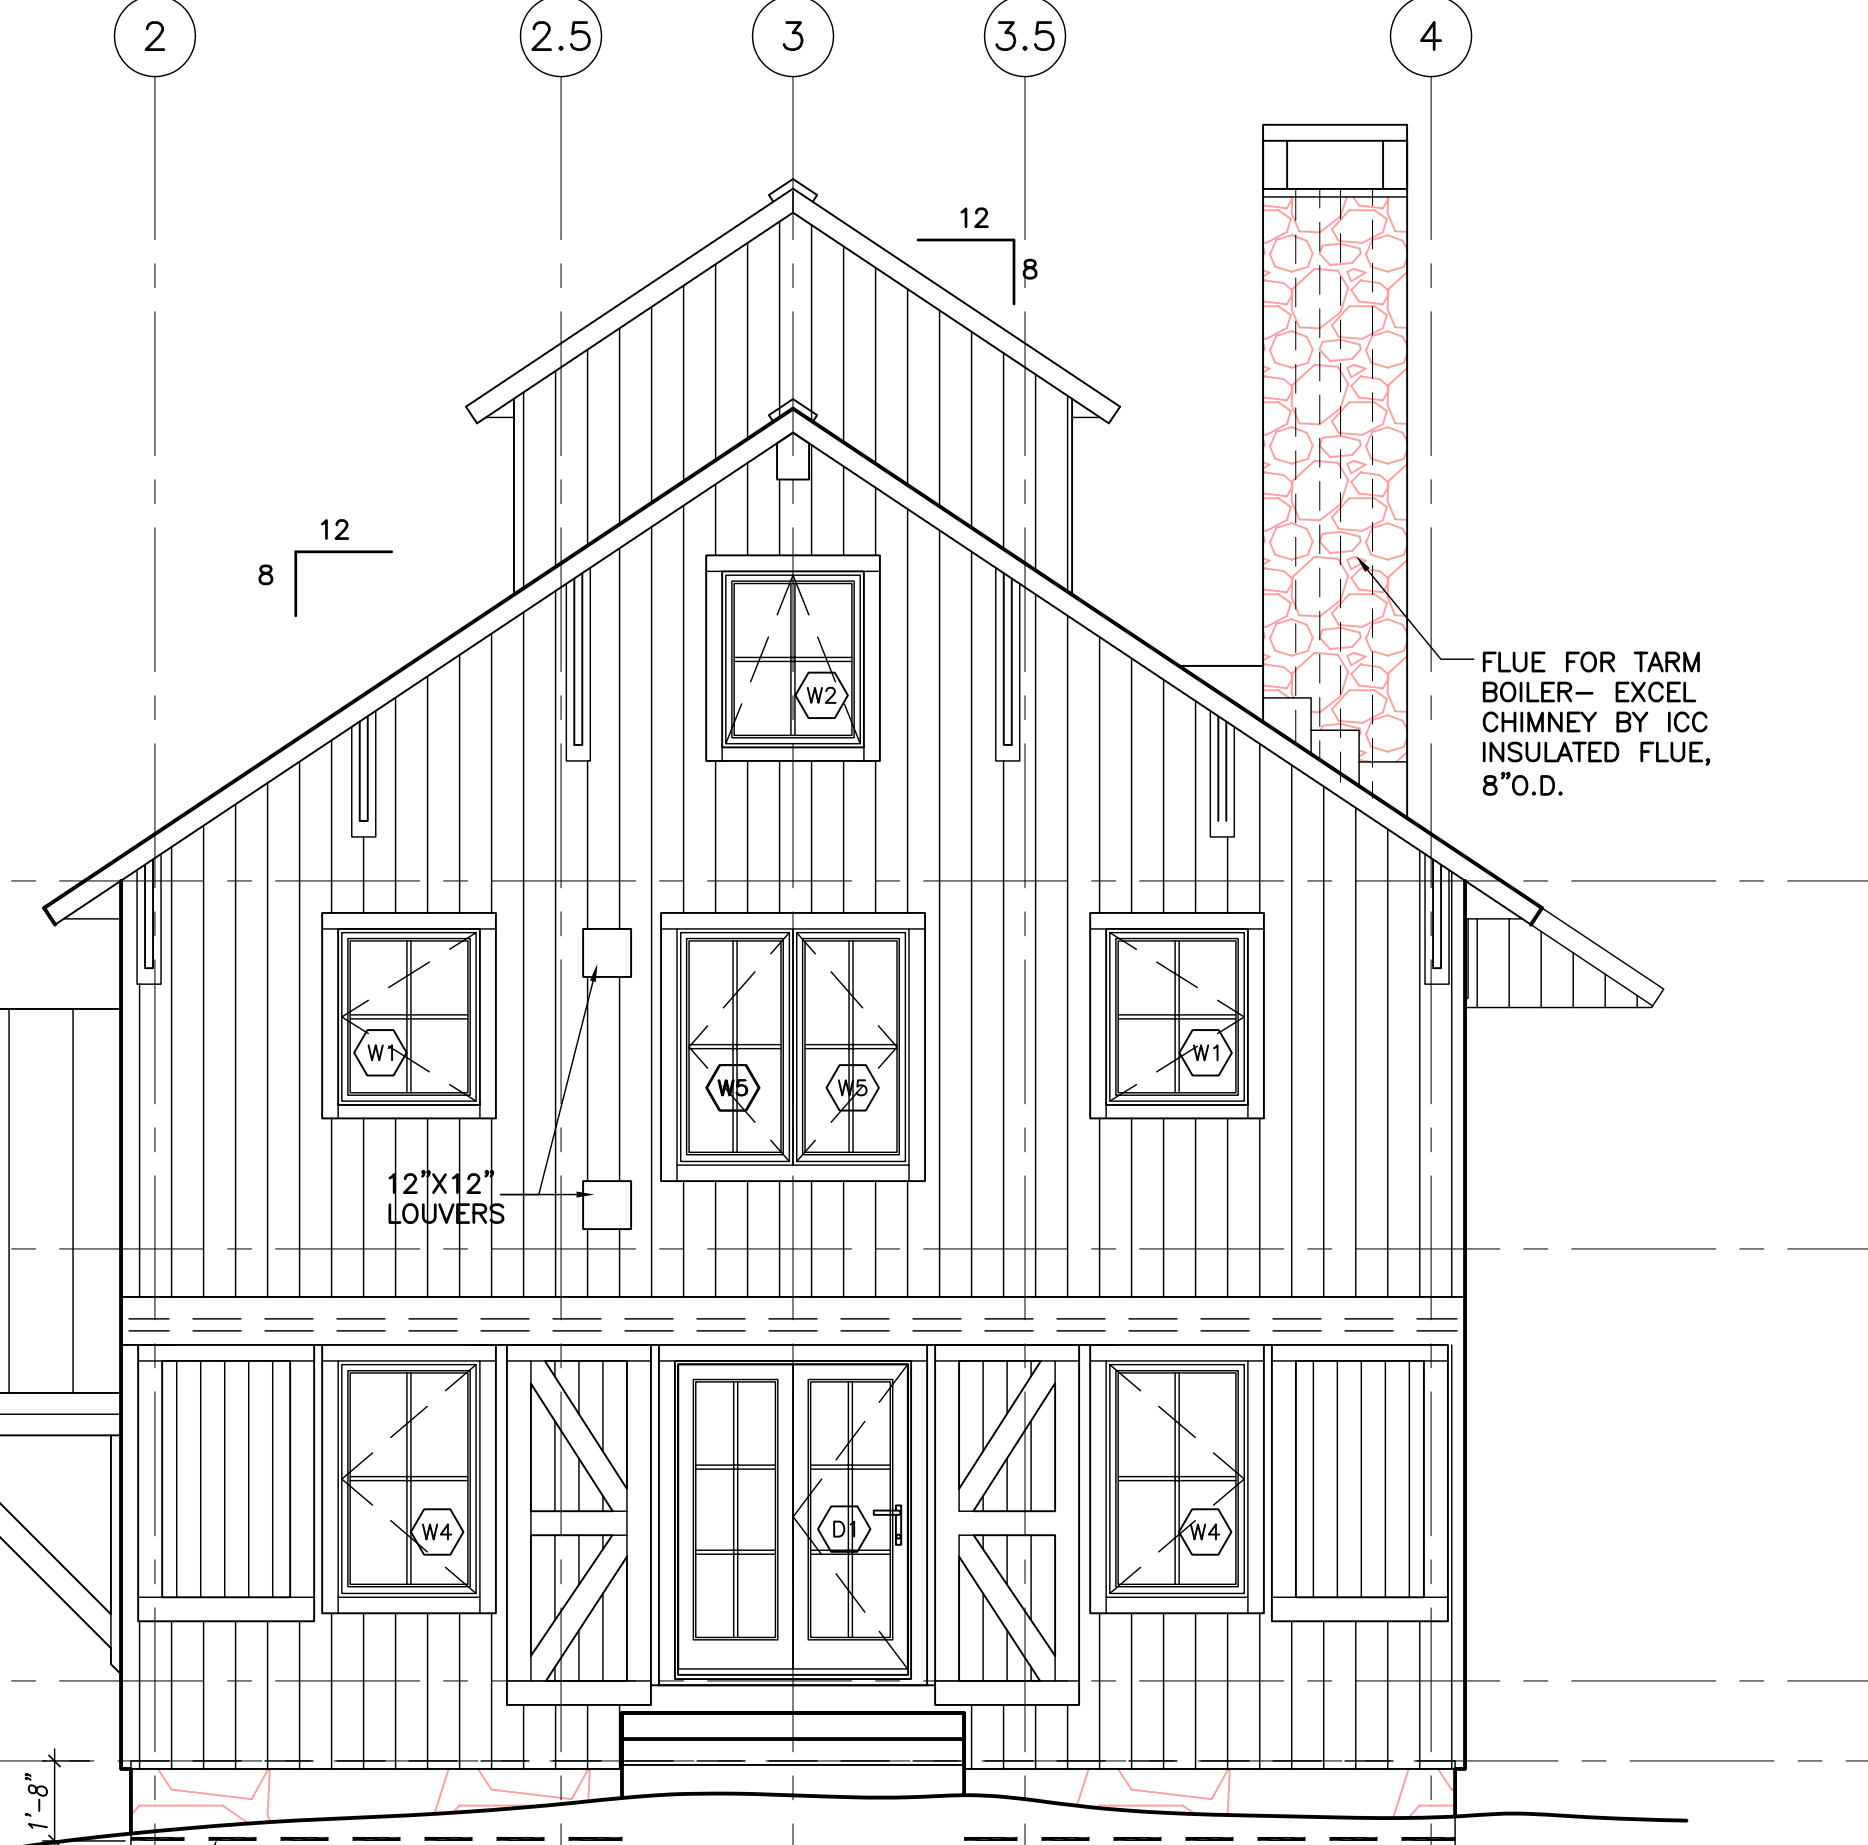

01 SOUTH-WEST ELEVATION
SCALE: 1/4"=1'-0"

REVISION	DATE	COMMENTS
-	-/-/-	-

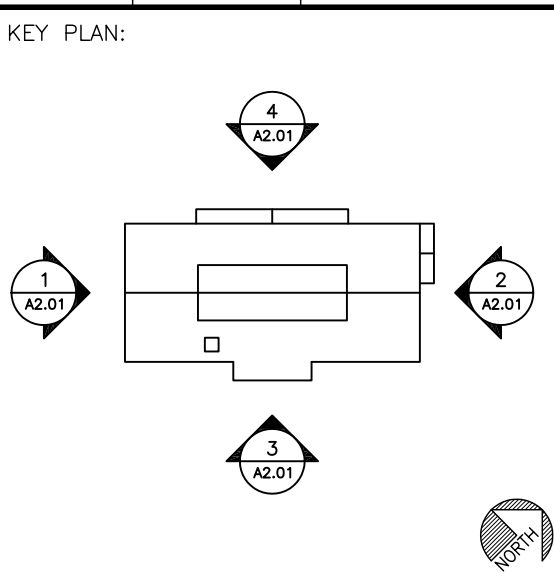

PROJECT:
GREEN WOODLANDS
HOUSE/BARN PROJECT

ISSUED:
CONSTRUCTION DOCUMENTS

DRAWING TITLE:
BUILDING ELEVATIONS

PROJECT NO: 570 DATE: 07/31/06
SHEET NUMBER:

A2.01