


DWG. NO. SKA-02

MODIFIES 02/A2.01
PROJ. NO. 570
DATE 10.26.06

TITLE PV JUNCTION BOX
AND CONDUIT ROUTE

BANWORTH
ARCHITECTS

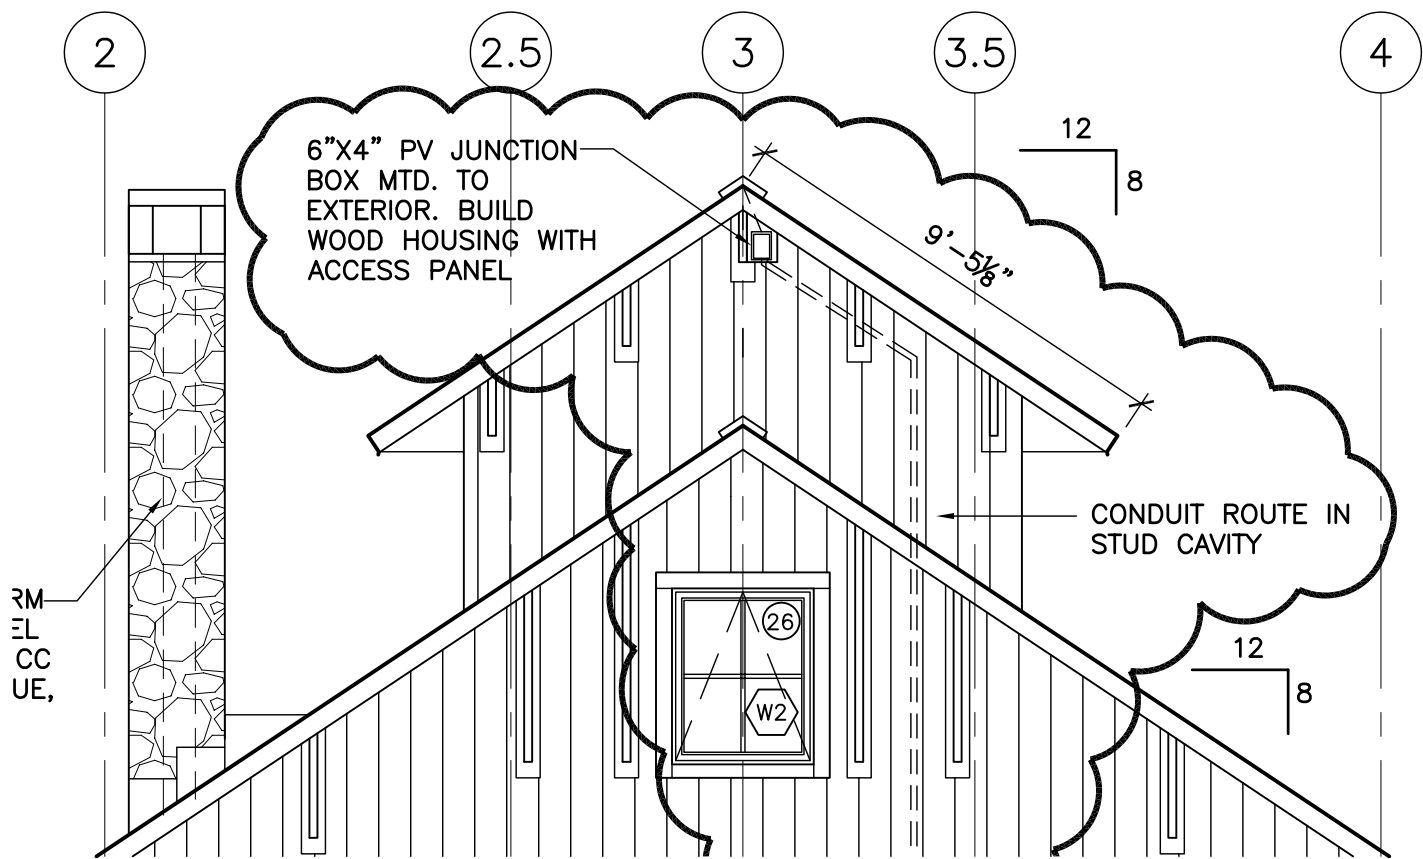

1 NORTH-EAST ELEVATION
1/8" = 1'-0"