


2 PARTIAL SECOND FLOOR PLAN  
1/4" = 1'-0"

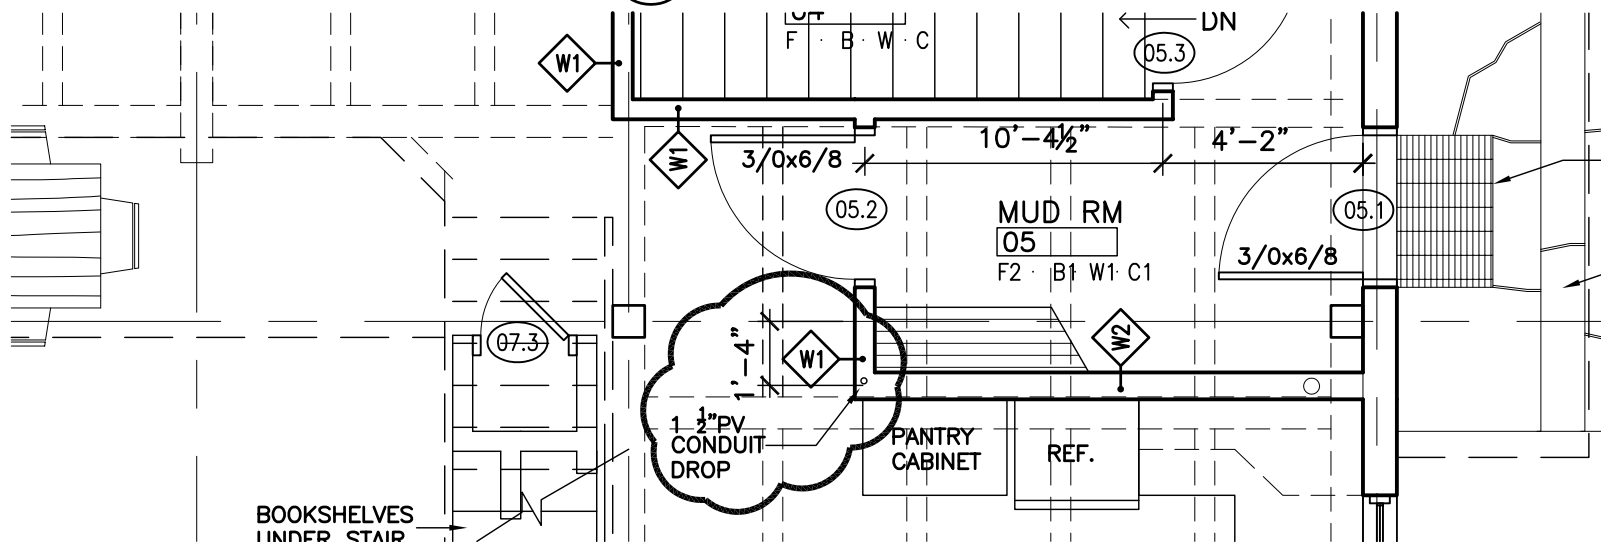

1 PARTIAL FIRST FLOOR PLAN  
1/4" = 1'-0"

DWG. NO. SKA-2.2

MODIFIED 01/A1.02  
02/A1.02  
PROJ. NO. 570  
DATE 10.26.06

TITLE PV CONDUIT ROUTE

**BANWORTH**  
ARCHITECTS