


GREEN WOODLANDS BARN
SECTION at SOUTH WALL BRACKET

Scale: 1 1/2" = 1'-0"

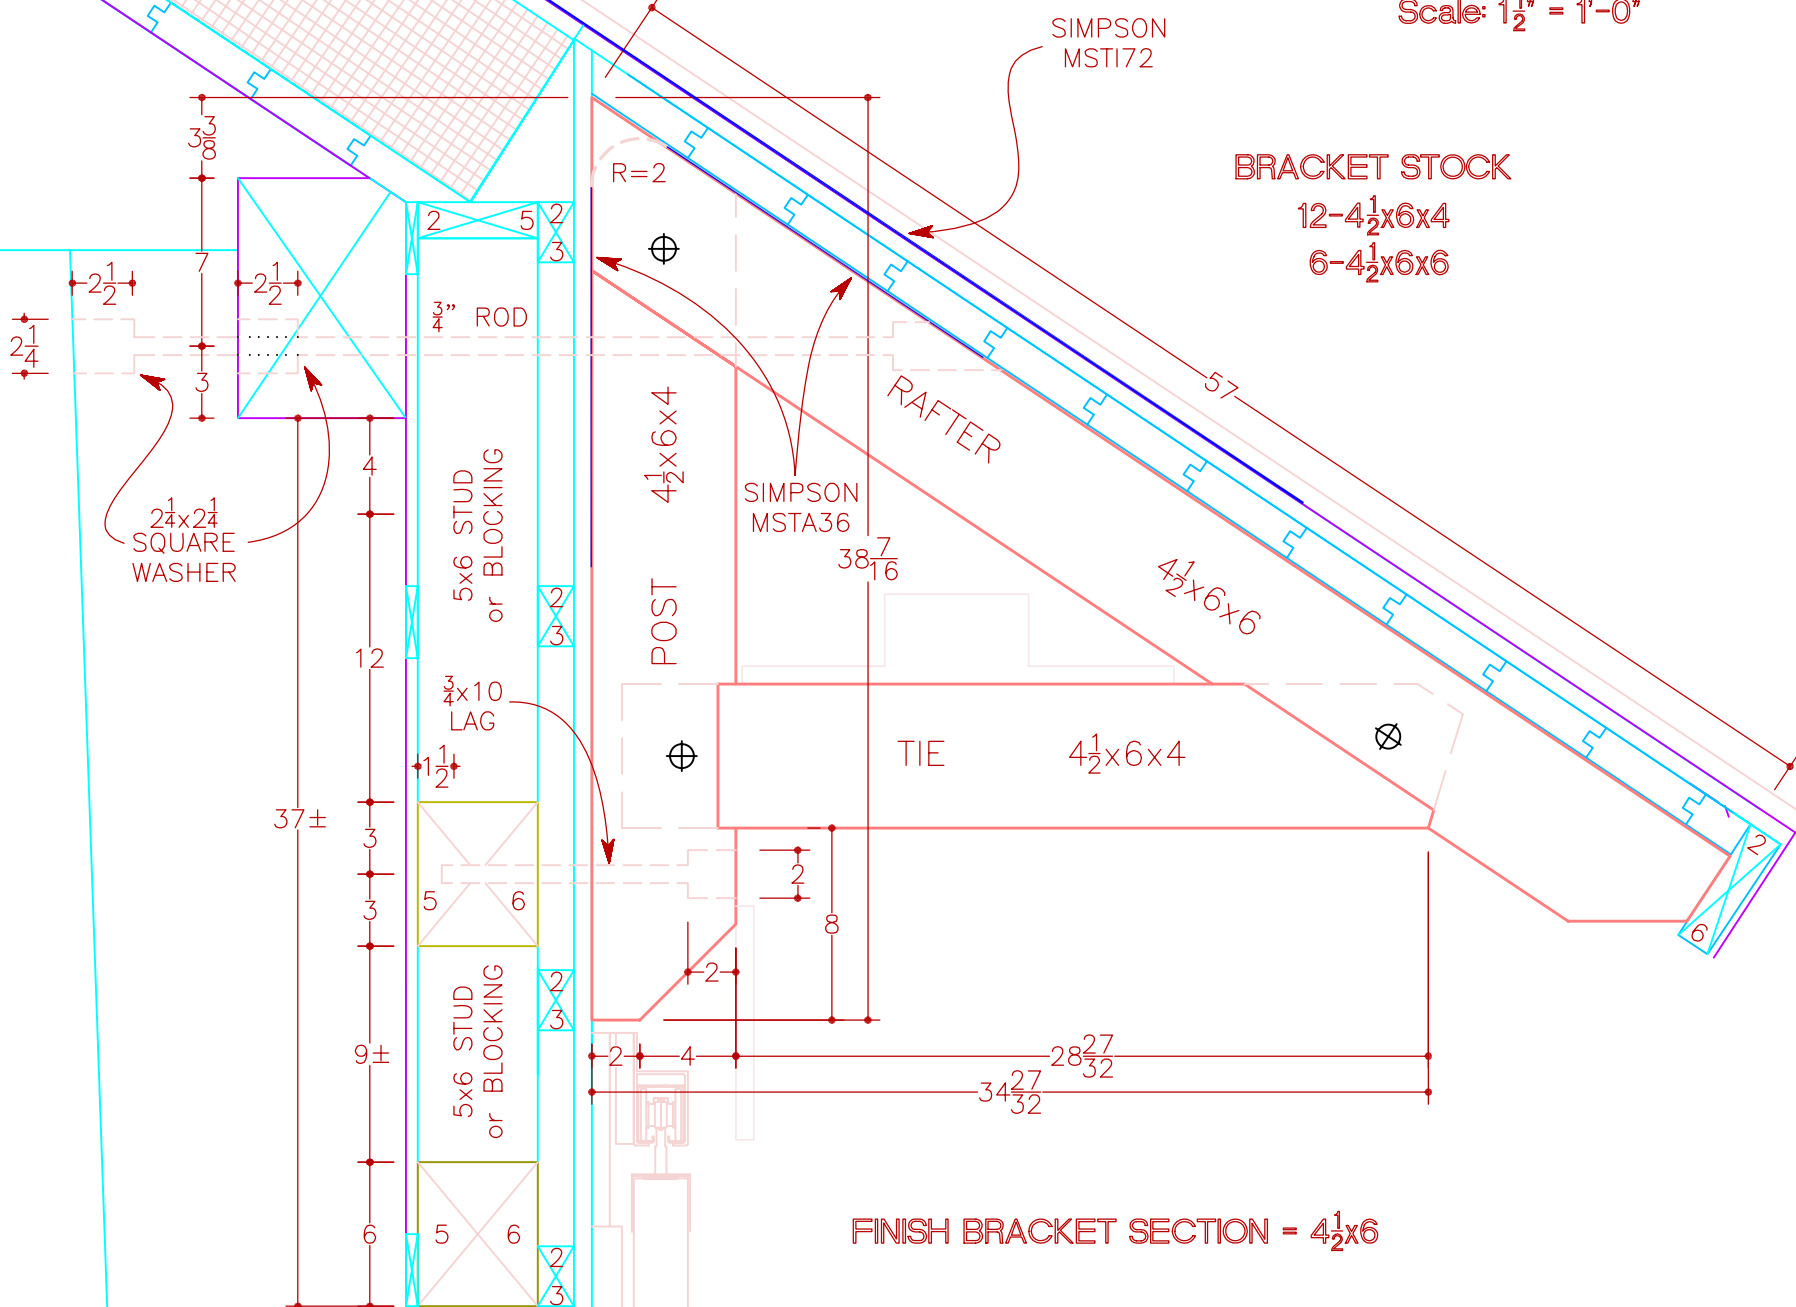

FINISH BRACKET SECTION = 4 1/2 x 6