


2 LIVING EXT. STAIRS
 1/4" = 1'-0"

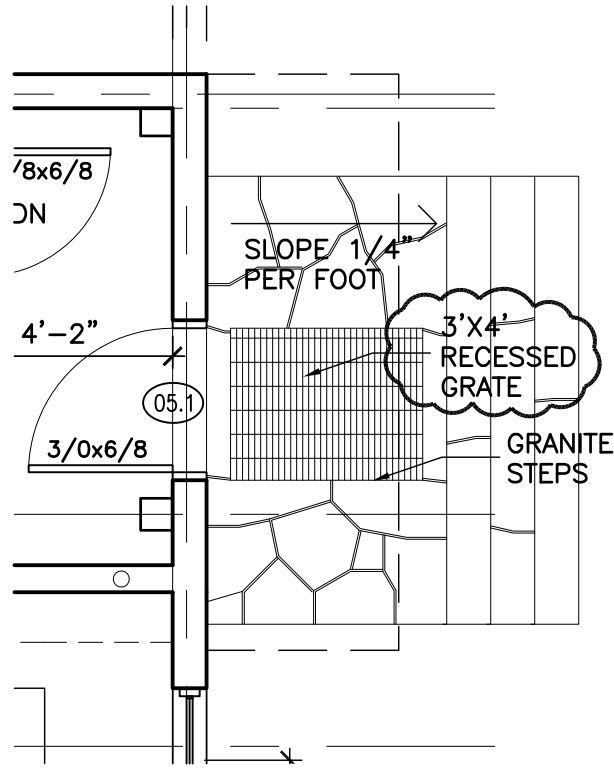

1 MUDROOM EXT. STAIRS
 1/4" = 1'-0"

DWG. NO.
SKA-22

MODIFIES 1.02
 PROJ. NO. 570
 DATE 08.17.07

TITLE
 REVISED PLAN -
 GRATE SIZE
 INCREASED

BANWORTH
 ARCHITECTS