


REVISION	DATE	COMMENTS
1	8/31/06	Addendum 1

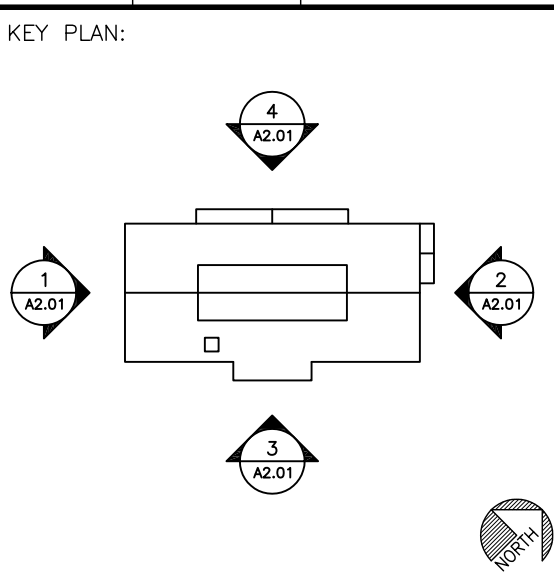

PROJECT:  
GREEN WOODLANDS  
HOUSE/BARN PROJECT


ISSUED:  
CONSTRUCTION DOCUMENTS

DRAWING TITLE:  
BUILDING SECTIONS


PROJECT NO: 570 DATE: 07/31/06

SHEET NUMBER:

**A3.01**

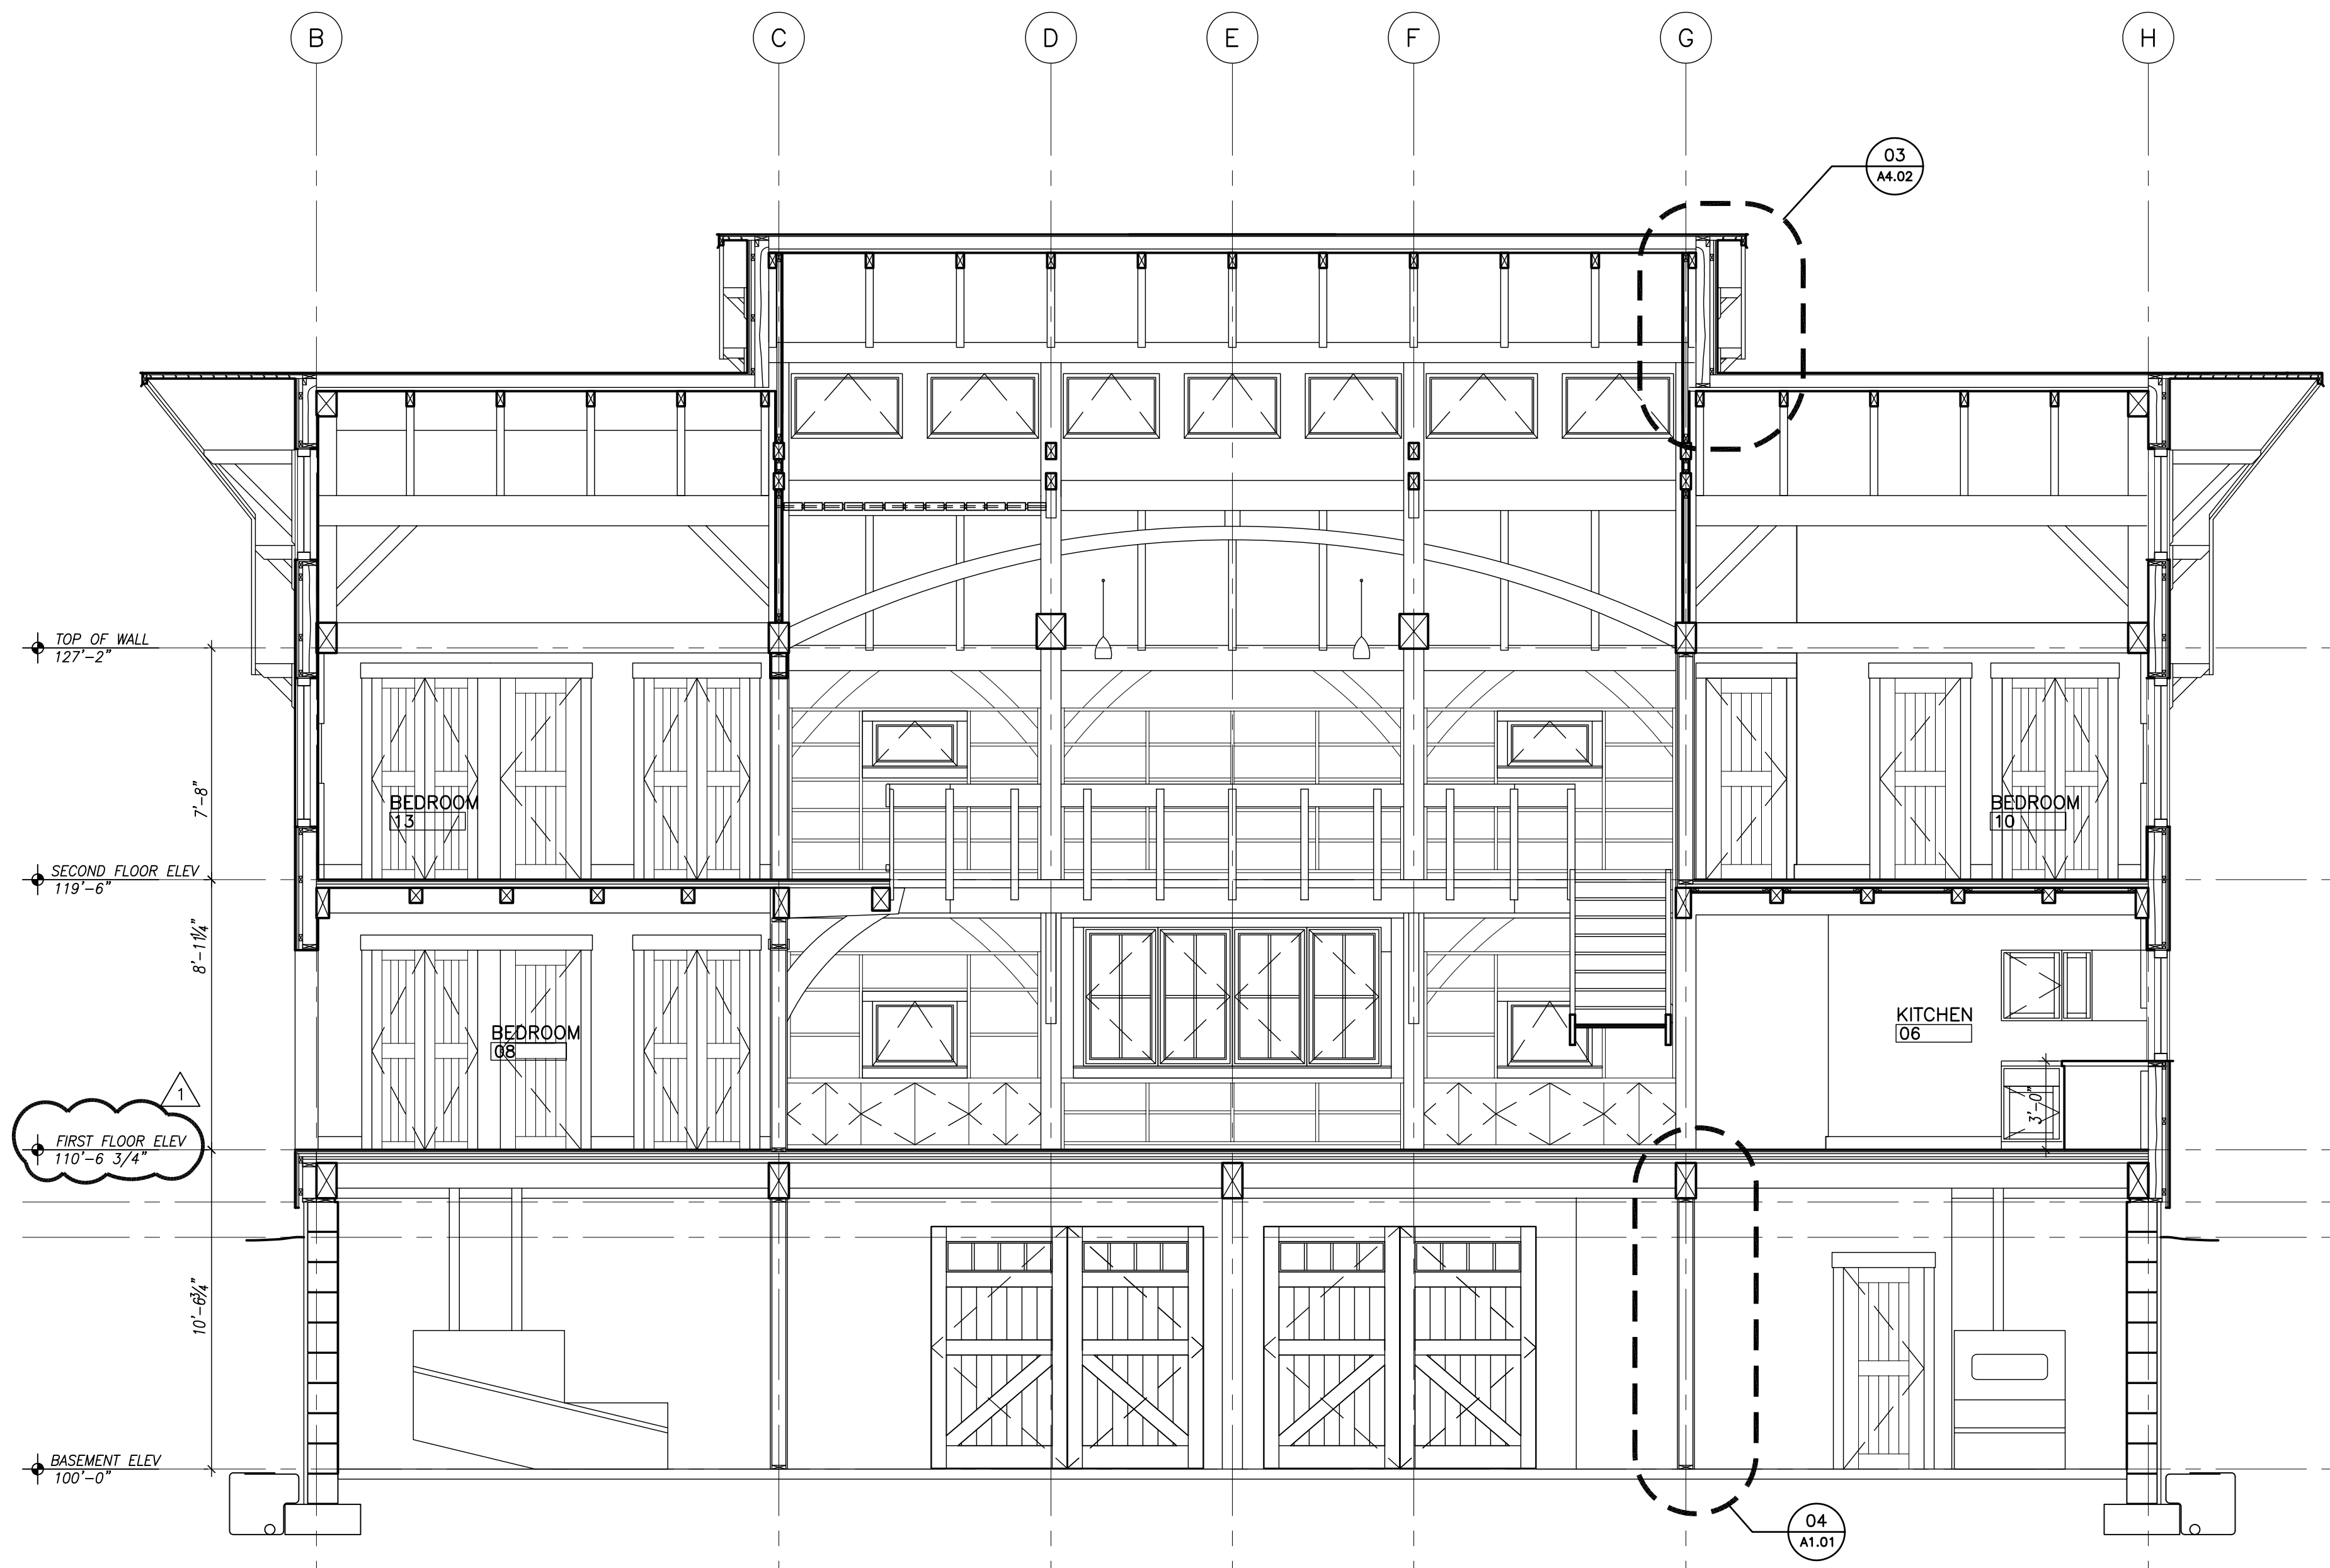

**02 BUILDING SECTION**  
SCALE: 1/4" = 1'-0"

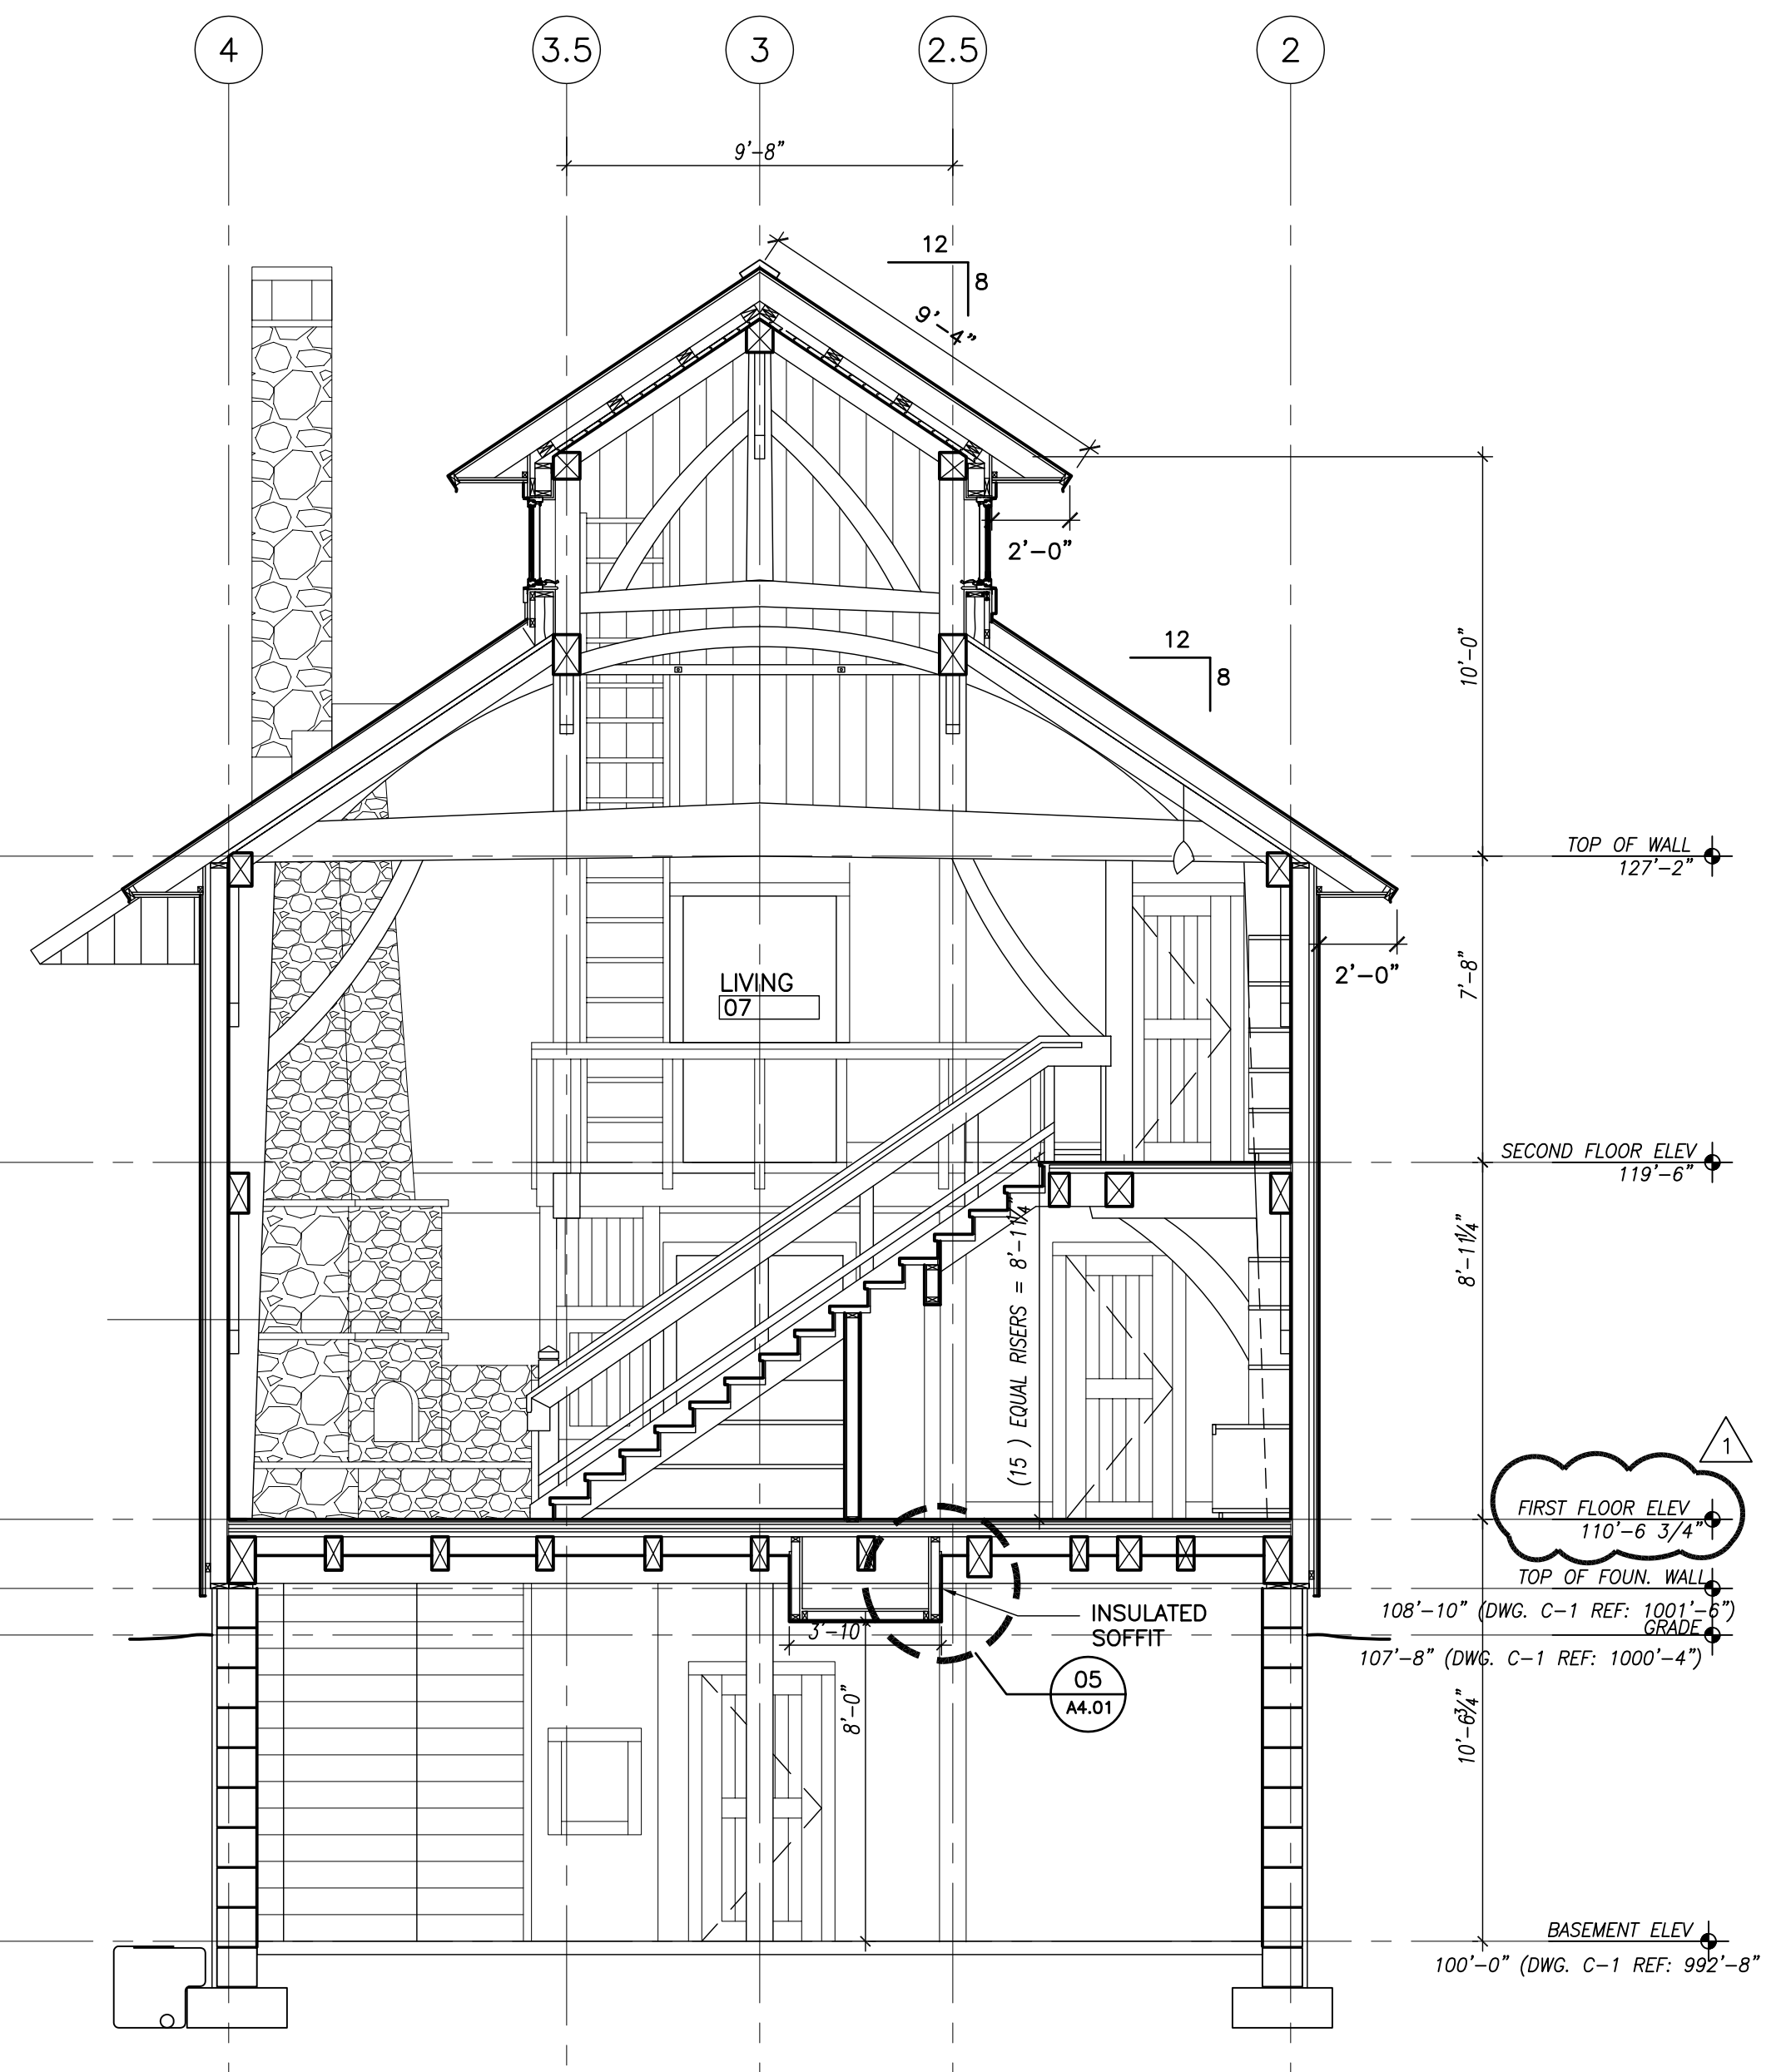

**01 BUILDING SECTION**  
SCALE: 1/4" = 1'-0"