



# GREEN WOODLANDS CHIMNEY HEADER LAYOUT

Scale:  $1\frac{1}{2}'' = 1'-0''$

## SIDE VIEW

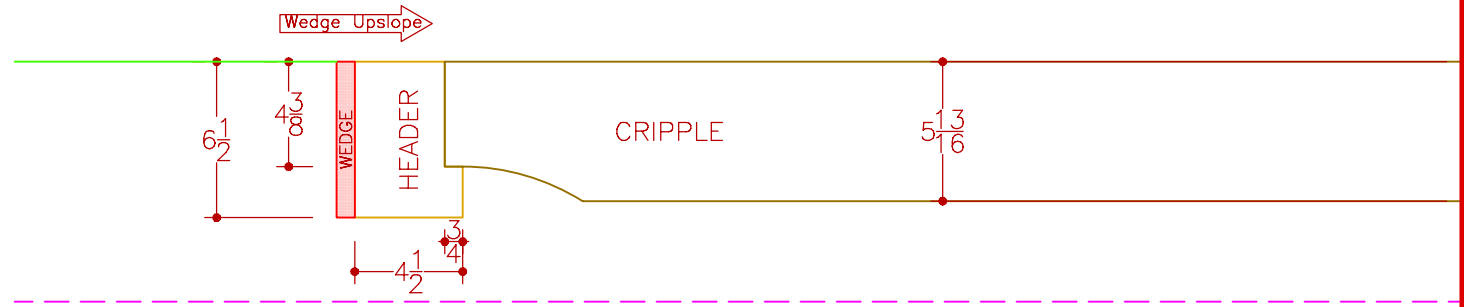

## UPSLOPE VIEW

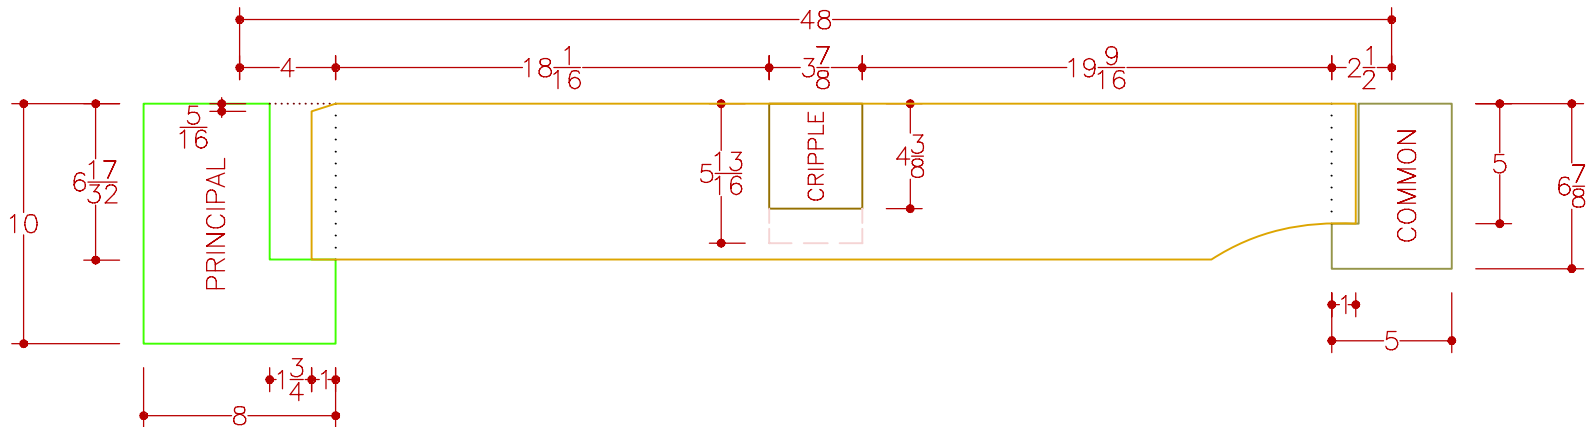

GREEN WOODLANDS  
CHIMNEY HEADER INSERTION

Scale: 1" = 1'-0"

