



09 PLAN DETAIL @ GARAGE DOORS

SCALE: 3"=1'-0"

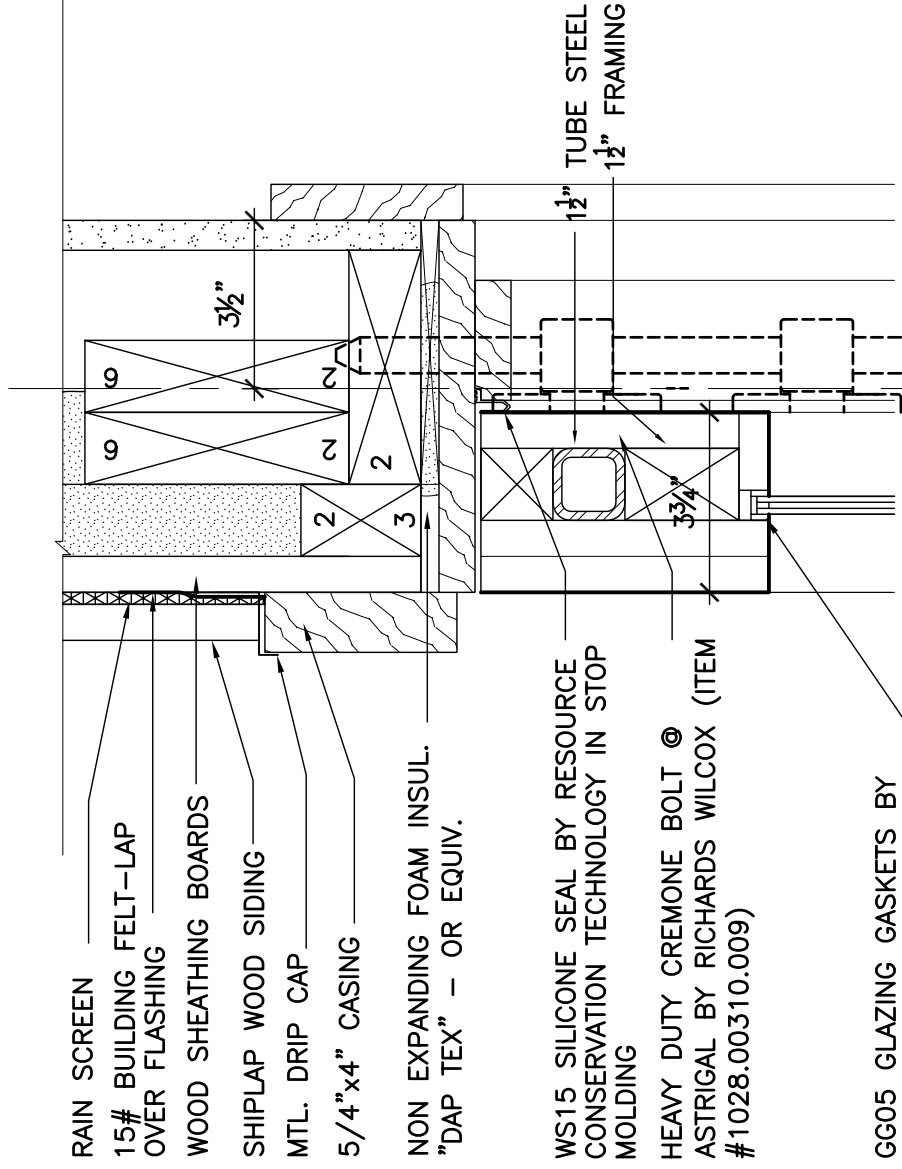

08 HEAD DETAIL @ GARAGE DOORS

SCALE: 3"=1'-0"

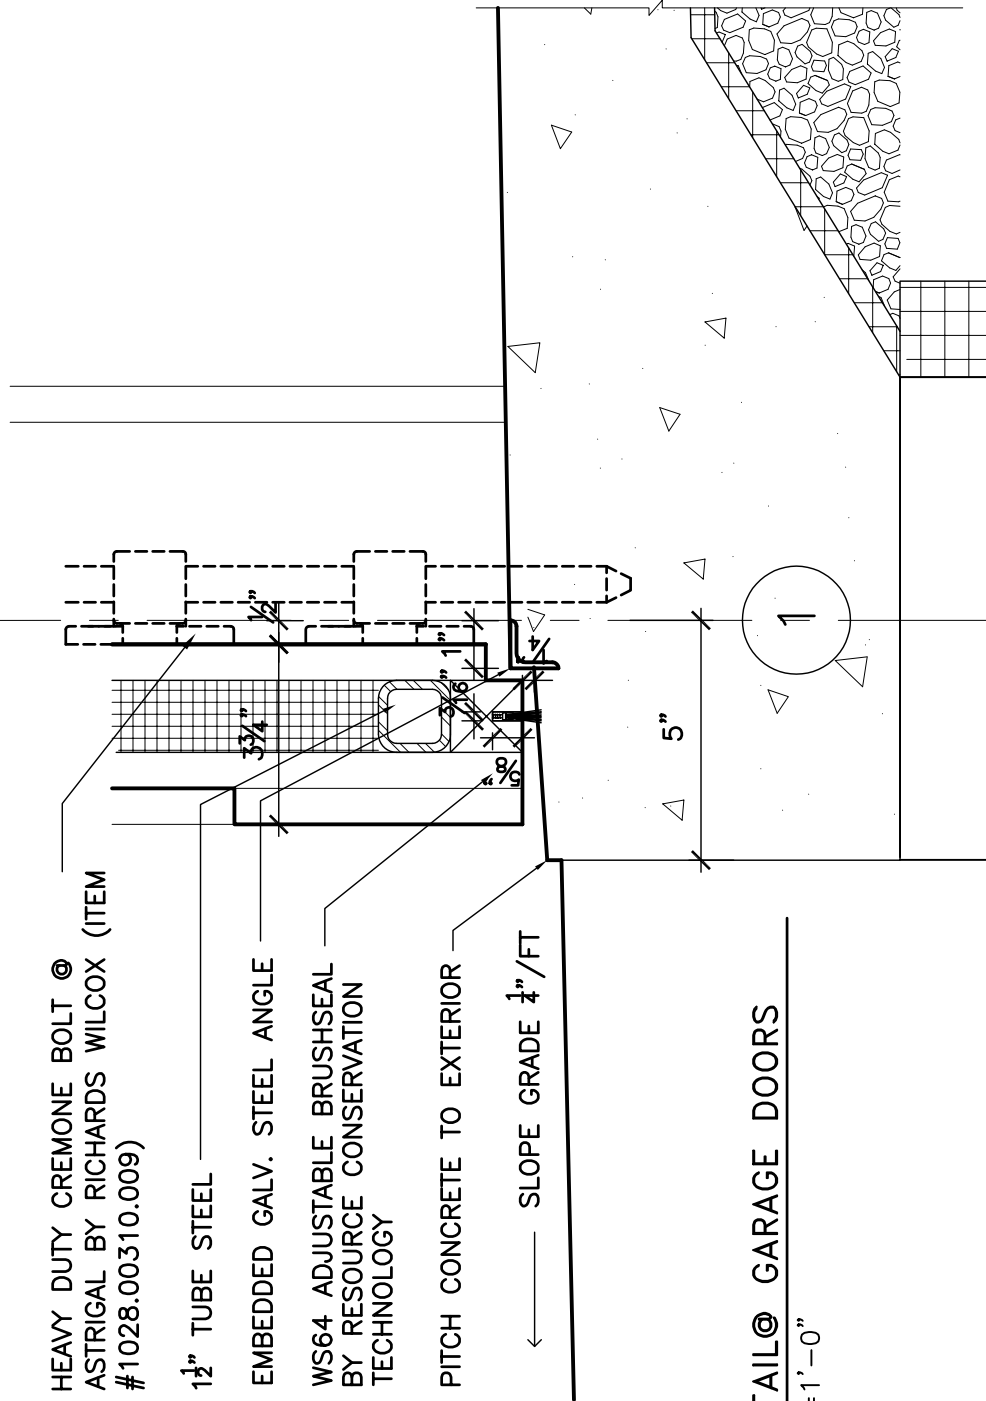

07 SILL DETAIL @ GARAGE DOORS

SCALE: 3"=1'-0"