

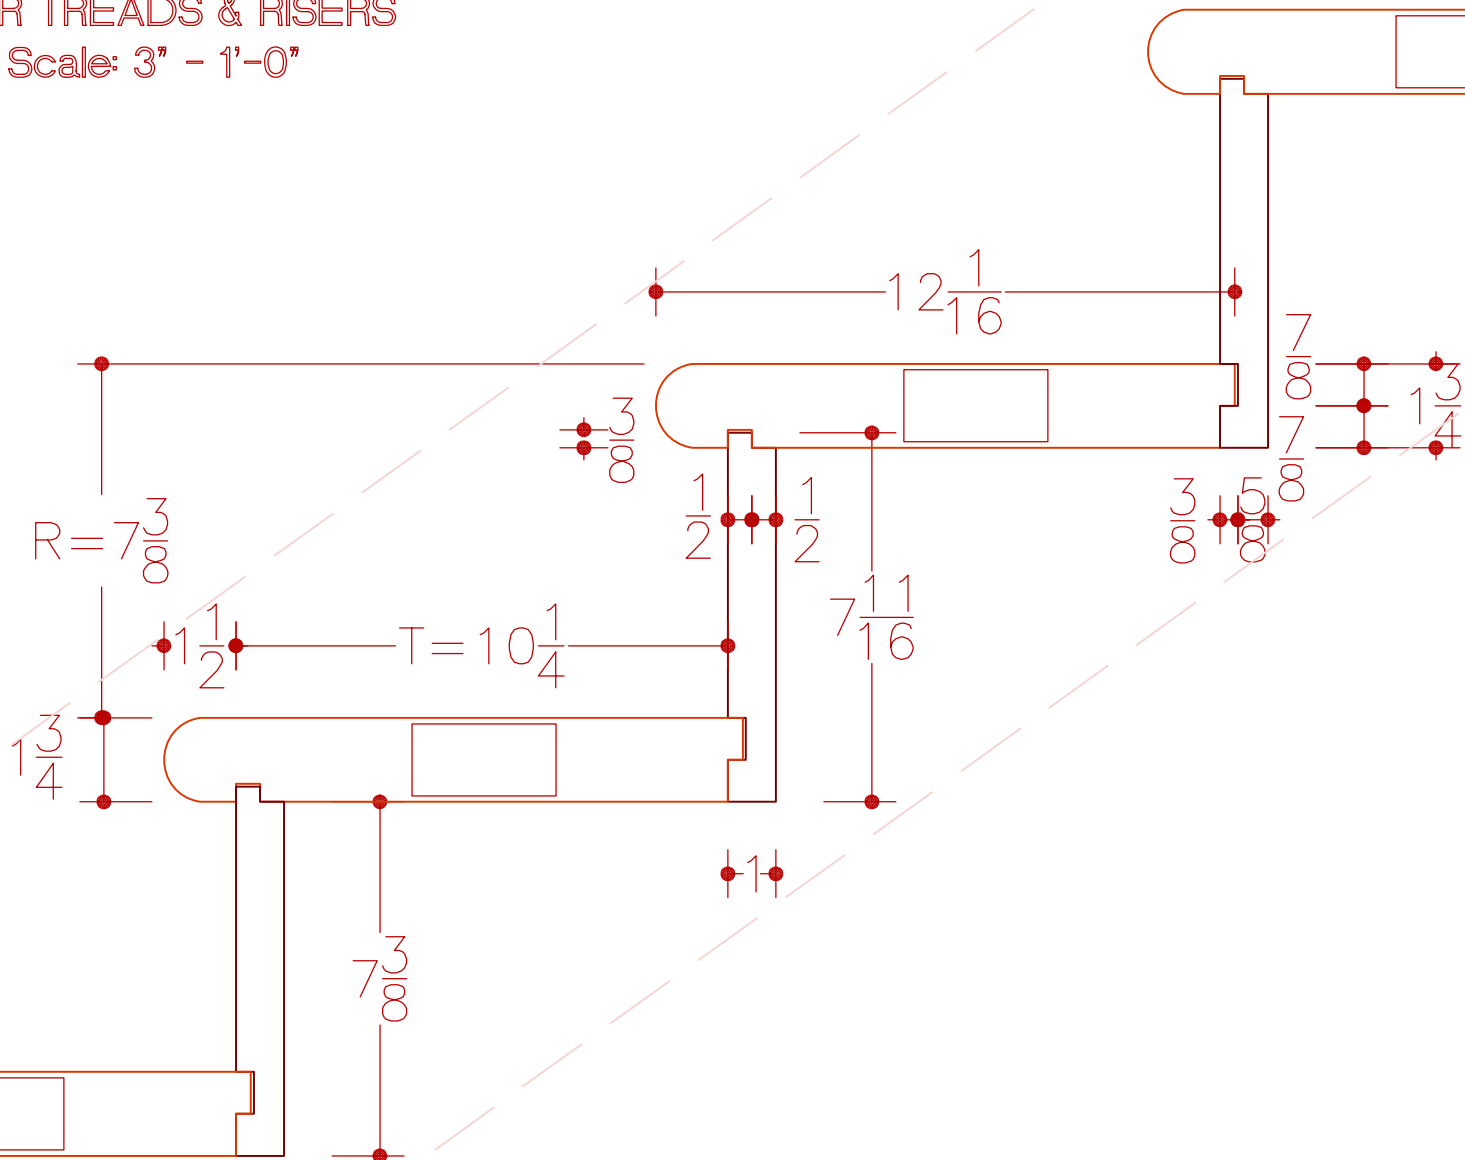
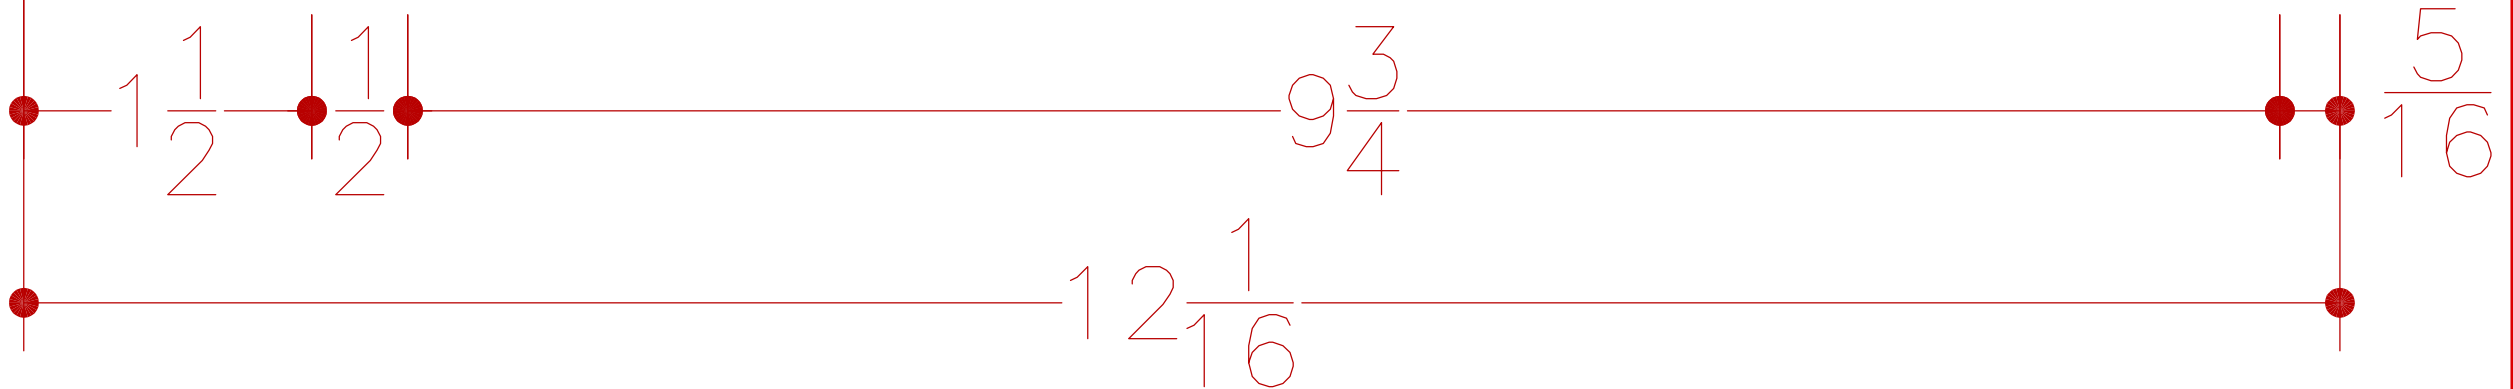


GREEN WOODLANDS BARN HOUSE
STAIR TREADS & RISERS

Scale: 3" - 1'-0"

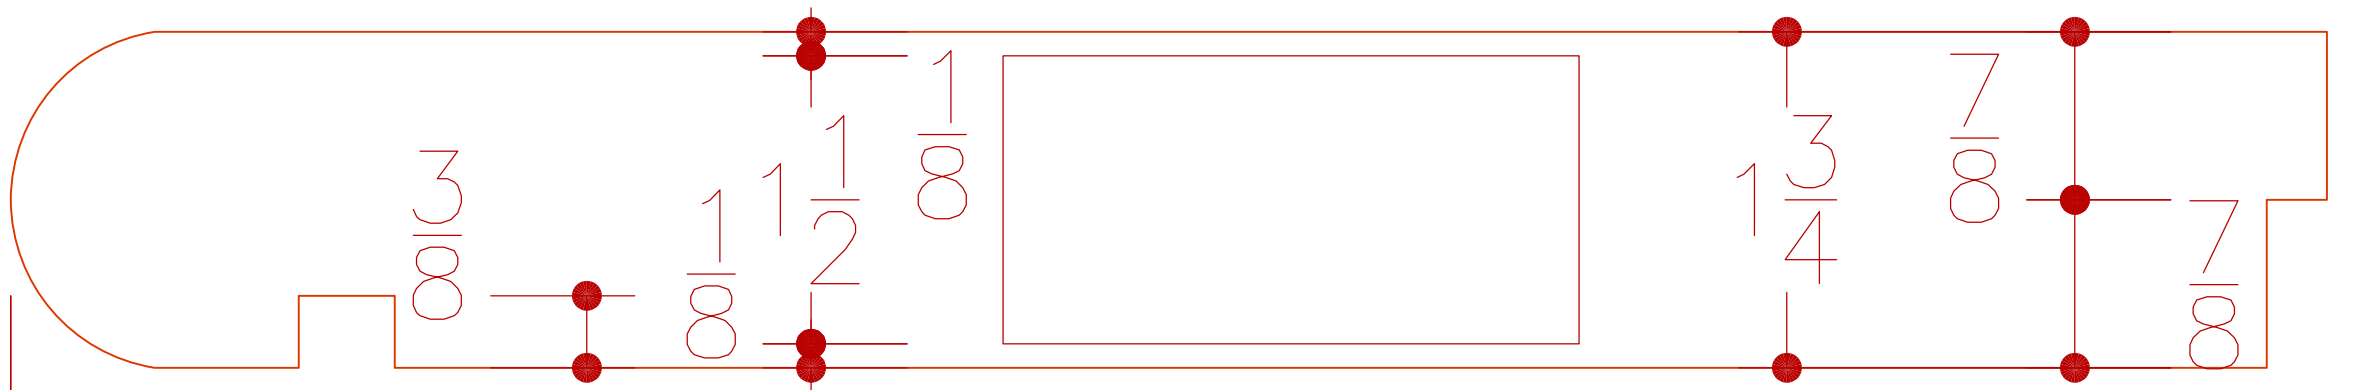


GREEN WOODLANDS BARN HOUSE
STAIR TREADS
Scale = 1 : 1

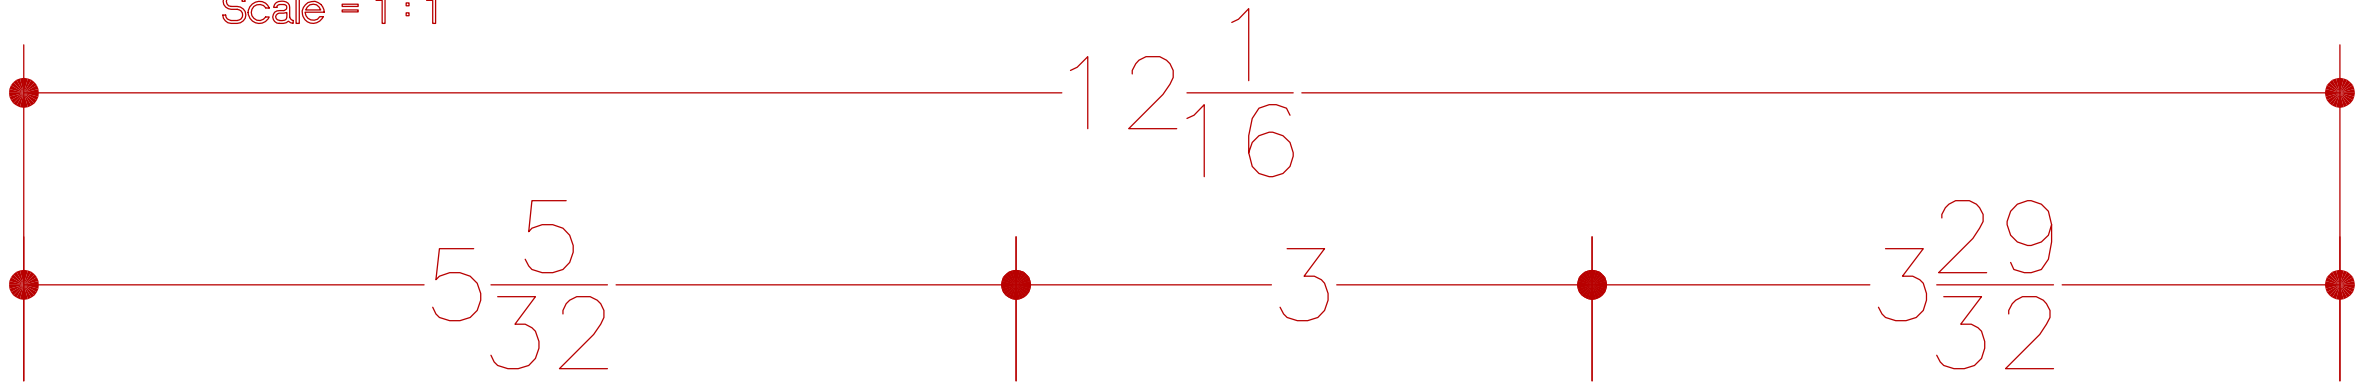

GREEN WOODLANDS BARN HOUSE

STAIR RISERS

Scale = 1 : 1

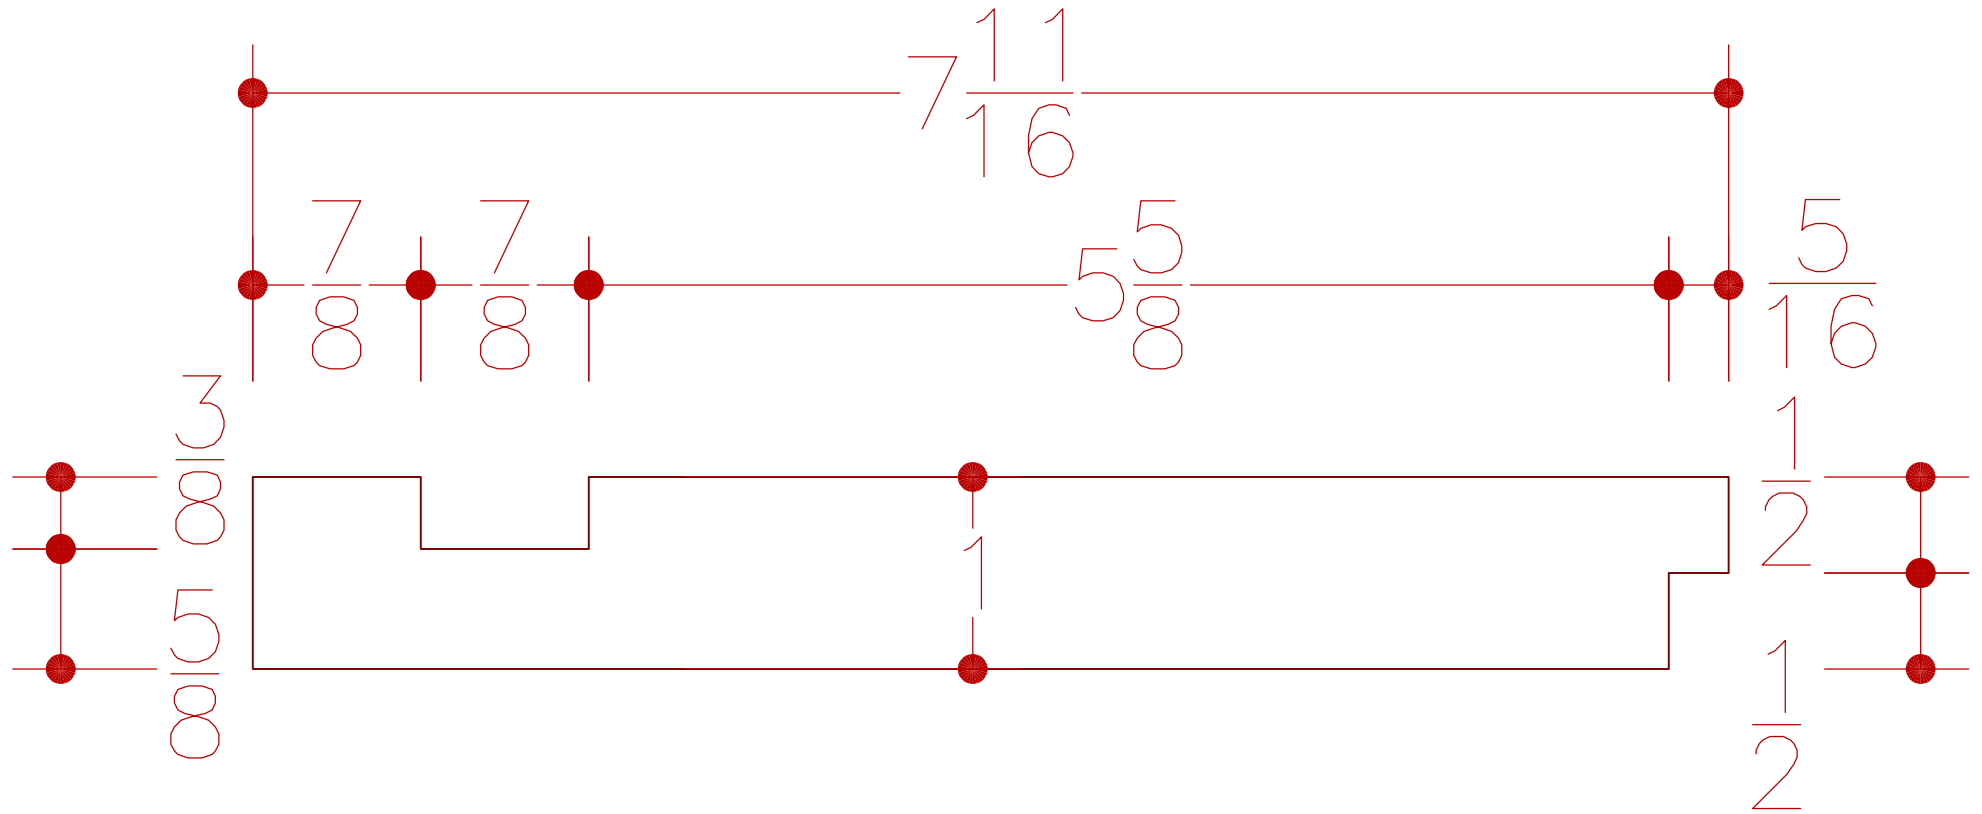

RISER LENGTH = $39\frac{1}{2}$

