
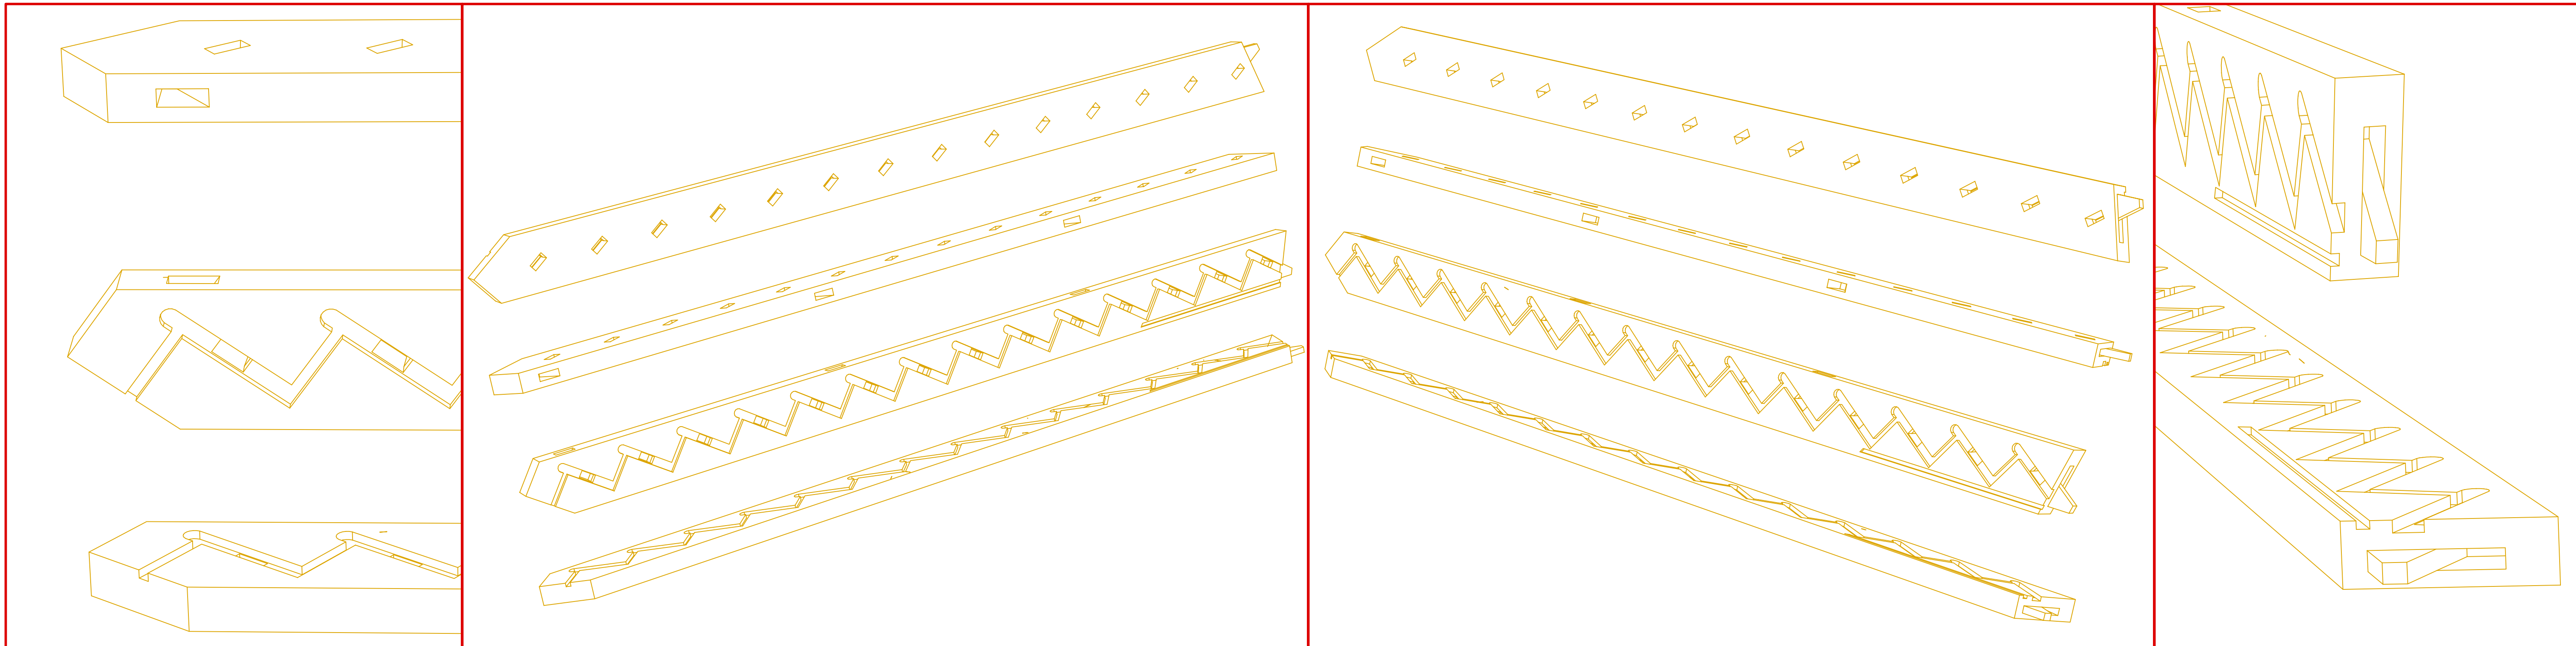


WEST STAIR STRINGER

GREEN WOODLANDS

1-4x12x16

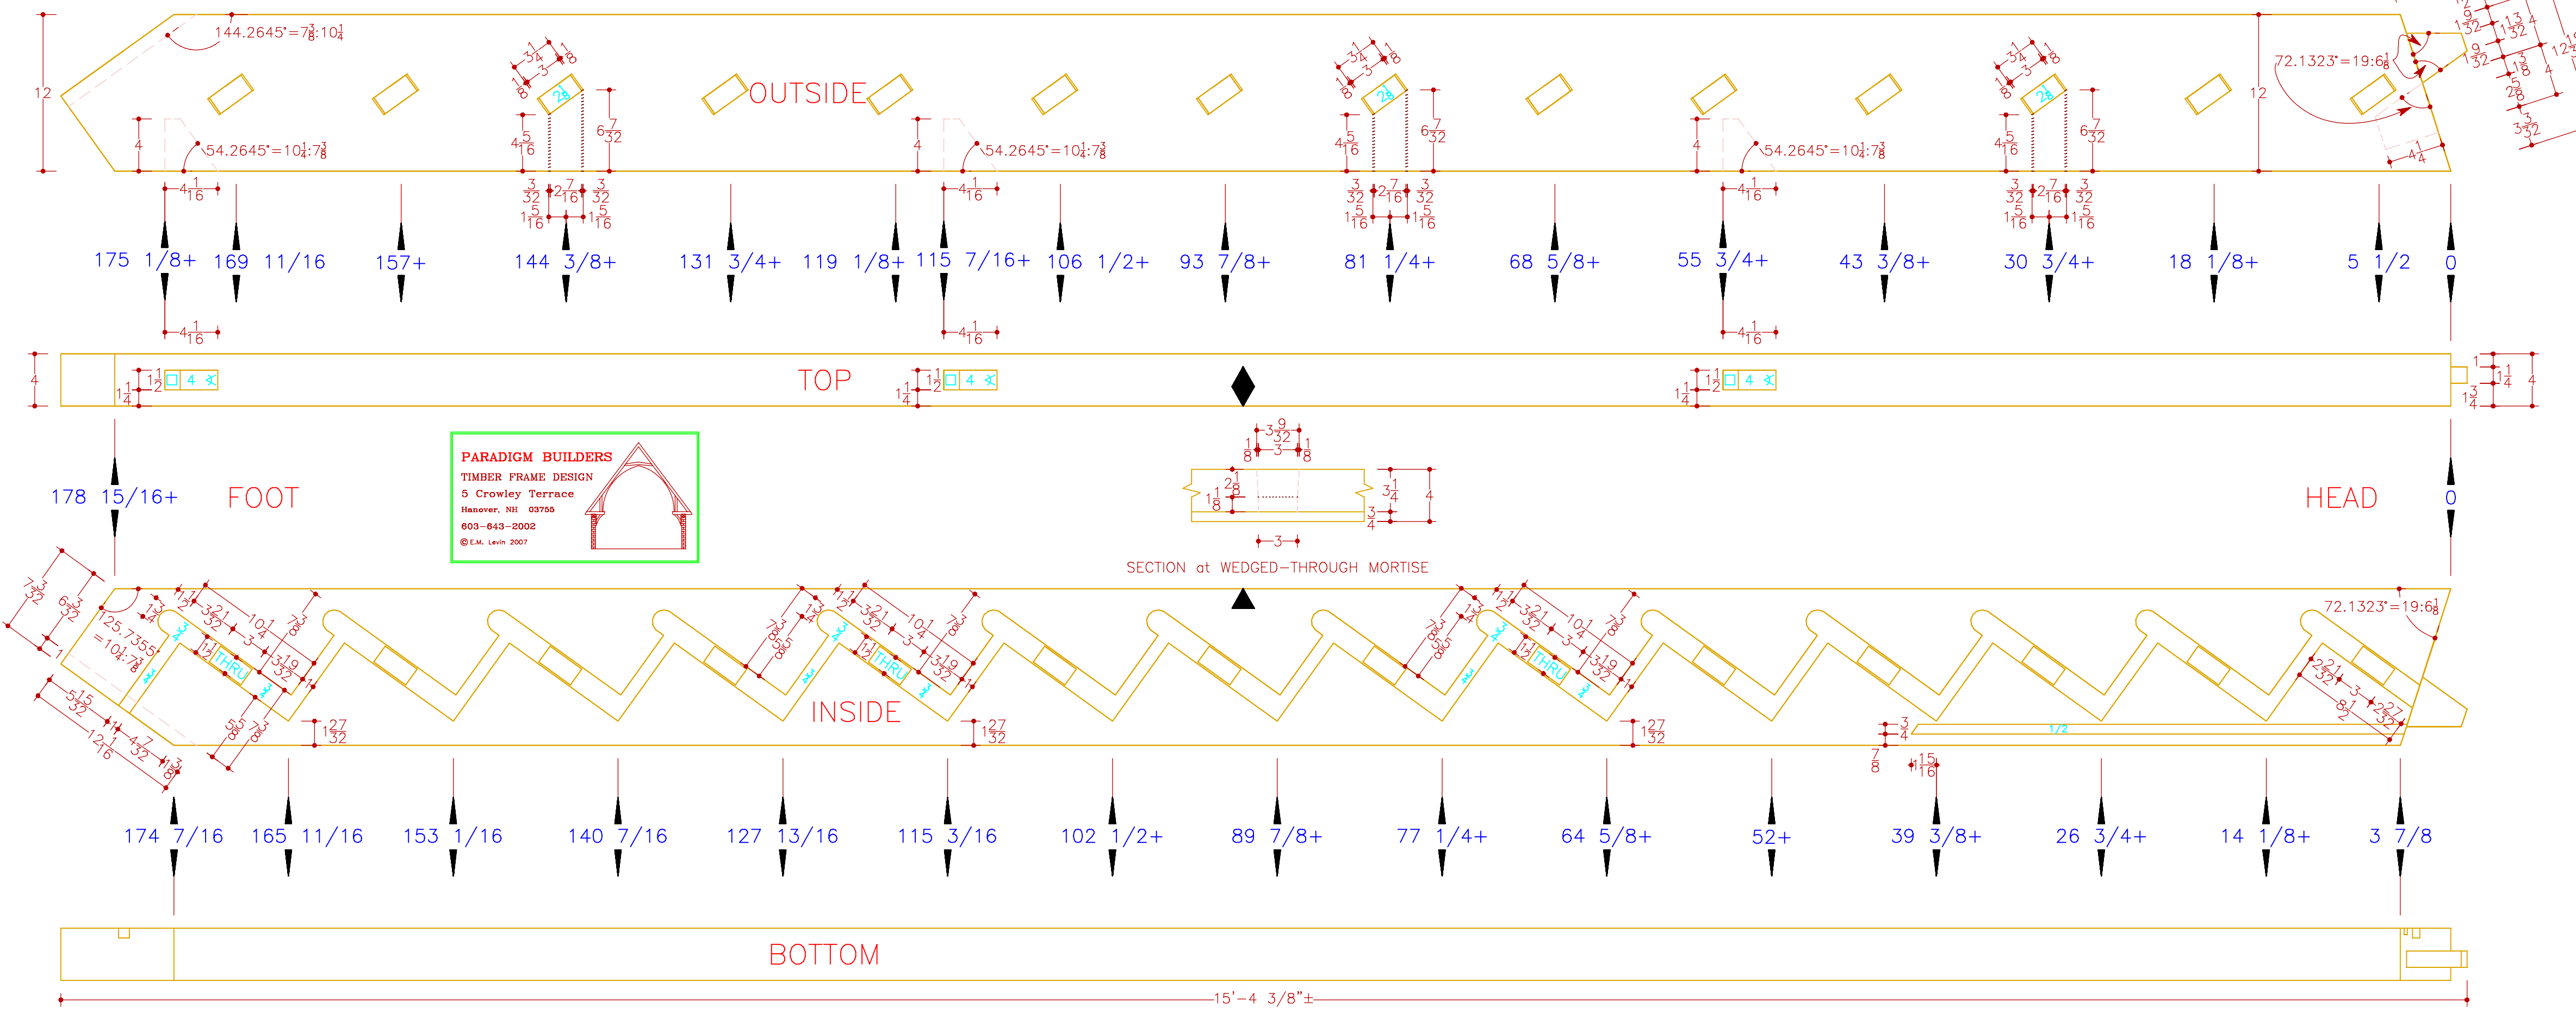

GREEN WOODLANDS BARN - STAIR & BALCONY RAIL  
DORCHESTER, NEW HAMPSHIRE

ARCHITECT: BANWELL ARCHITECTS, INC., LEBANON, NEW HAMPSHIRE  
CONTRACTOR: REMODELING ASSOCIATES INC., CENTERVILLE, MASSACHUSETTS  
DESIGN: PARADIGM BUILDERS, HANOVER, NEW HAMPSHIRE

SHOP DRAWINGS  
WEST STRINGER  
TIMBER SHEETS  
Scale: 1/4" = 1'-0"  
PERSPECTIVES  
Not to Scale  
9/24/07  
Drawn by: EML